


FLINTRIDGE DRIVE
 SOUTH PANTHER CREEK DRIVE

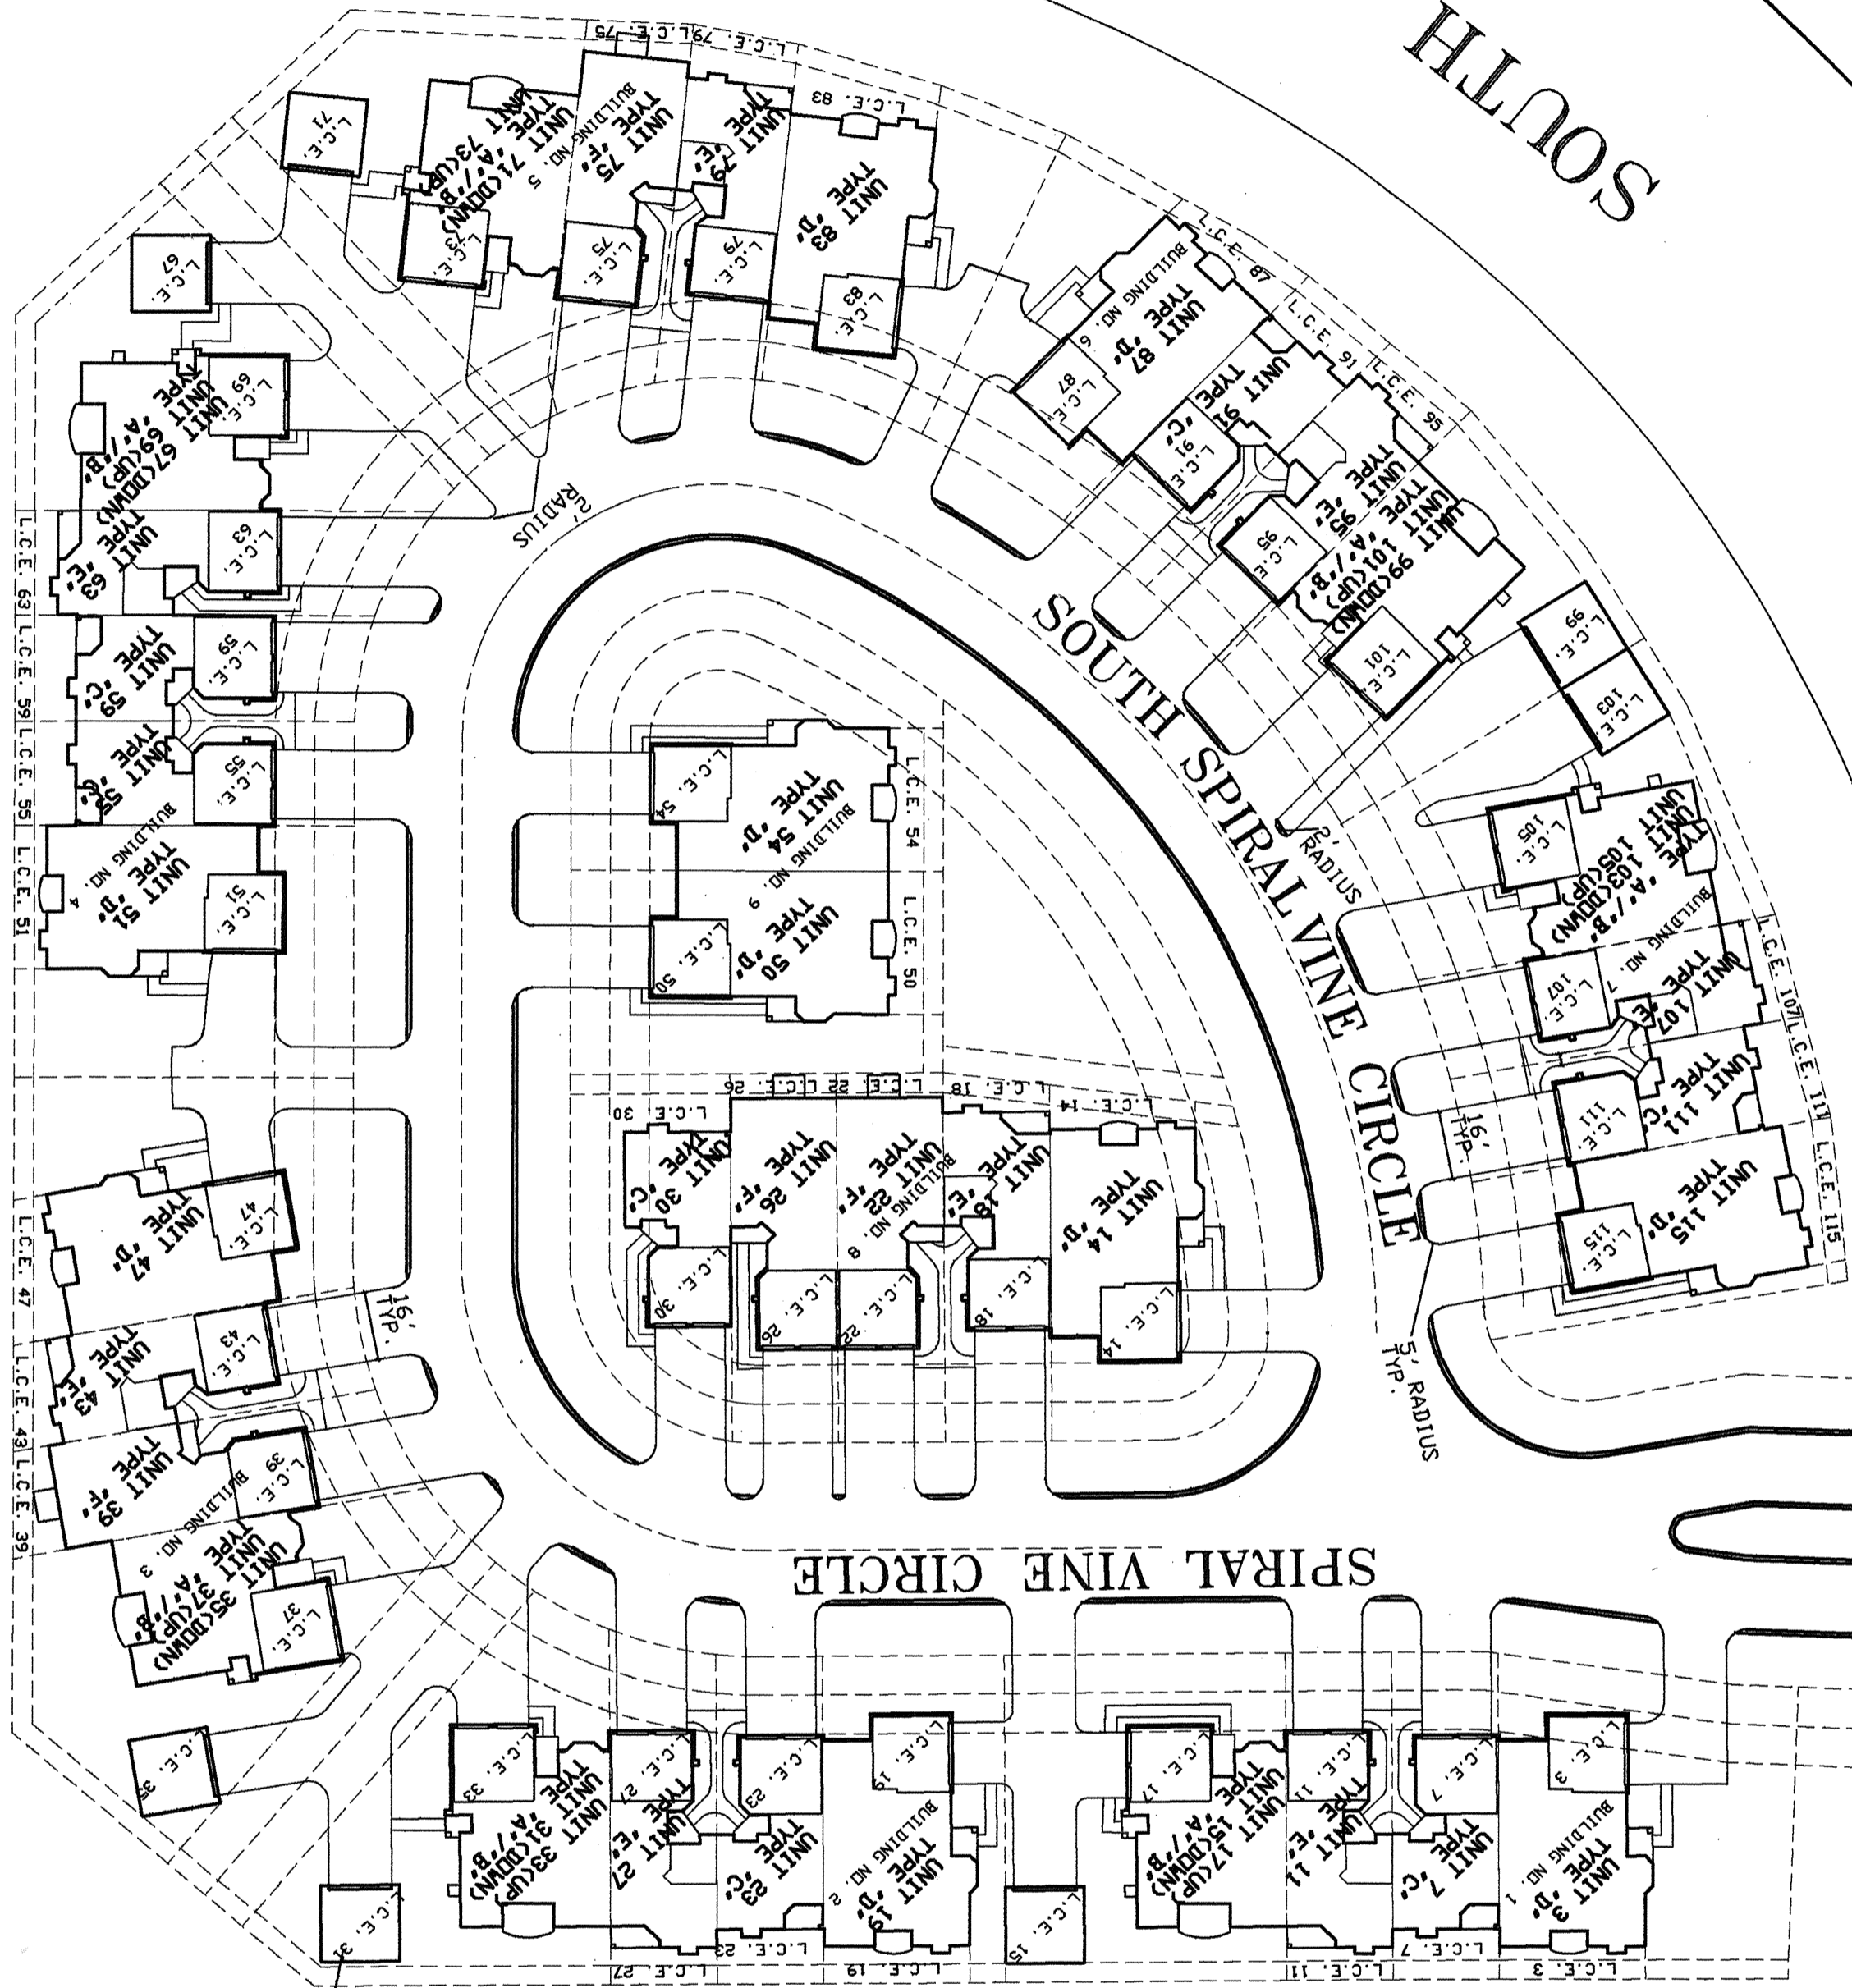

NOTE:
 ALL "A" UNITS DOWN
 ALL "B" UNITS UP

FILED FOR RECORD
 94 MAR 11 PM 2:40
 Roy Harris
 COUNTY CLERK
 MONTGOMERY COUNTY, TEXAS

CABINET 1
 SHEET 149A

THE RYLAND GROUP, INC.

SHEET NO. 0.0	MODEL SITE PLAN	SET NO.
OPTION NO.	DRAWING TITLE TOWNHOUSE PROJ.	DRAWN BY AMERICAD-RBR

THE PINNACLES
HOUSTON, TEXAS

The Ryland Group, Inc. expressly reserves its copyright and other property rights in these plans and drawings. These plans and drawings are not to be reproduced or copied in any form or manner.

REV NO	DATE	REVISIONS