



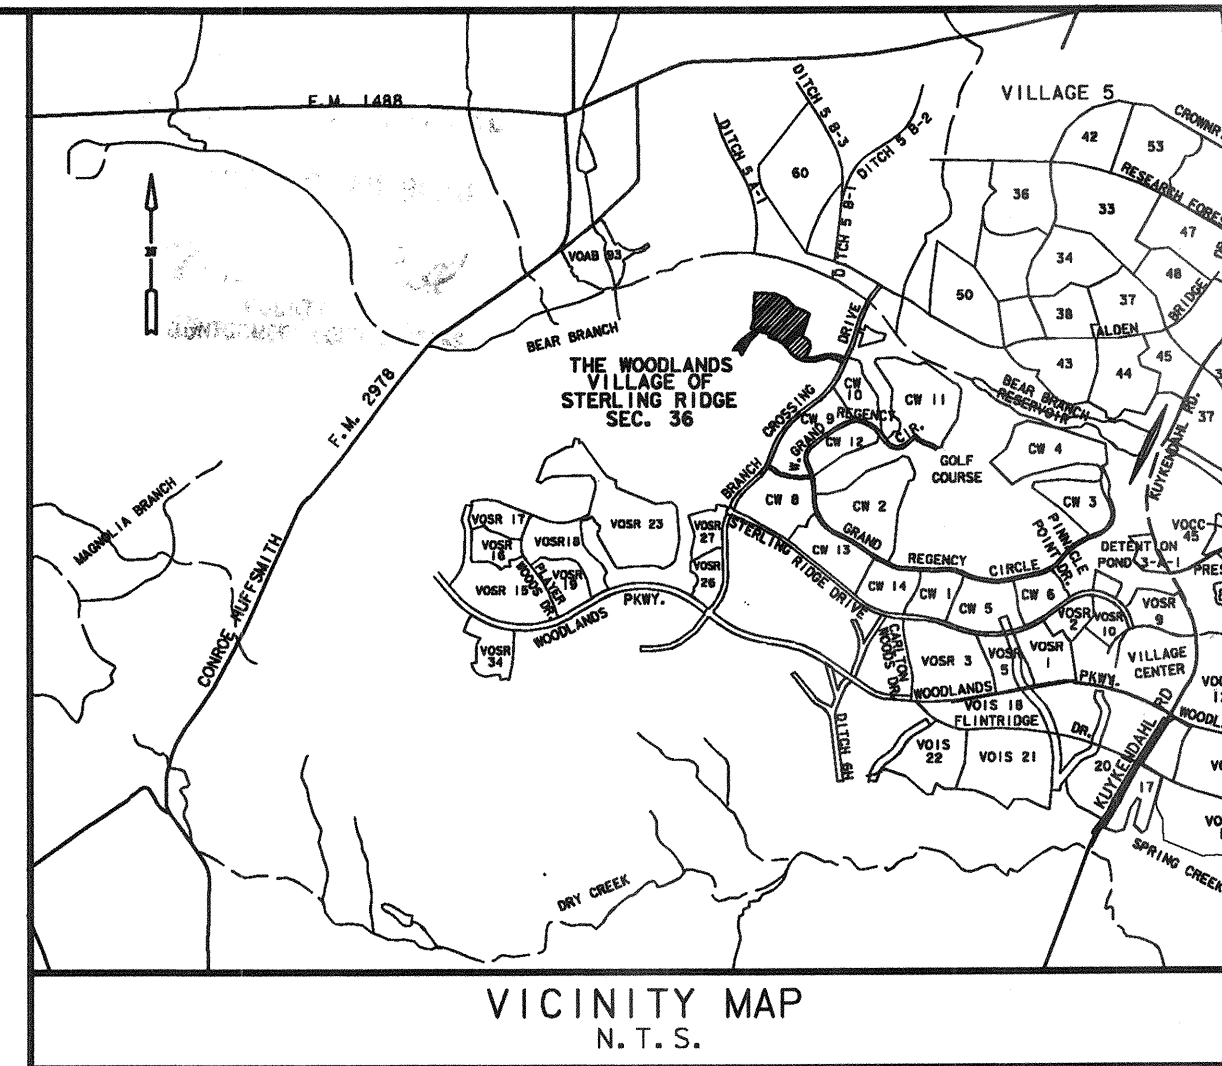

SCALE: 1" = 300'

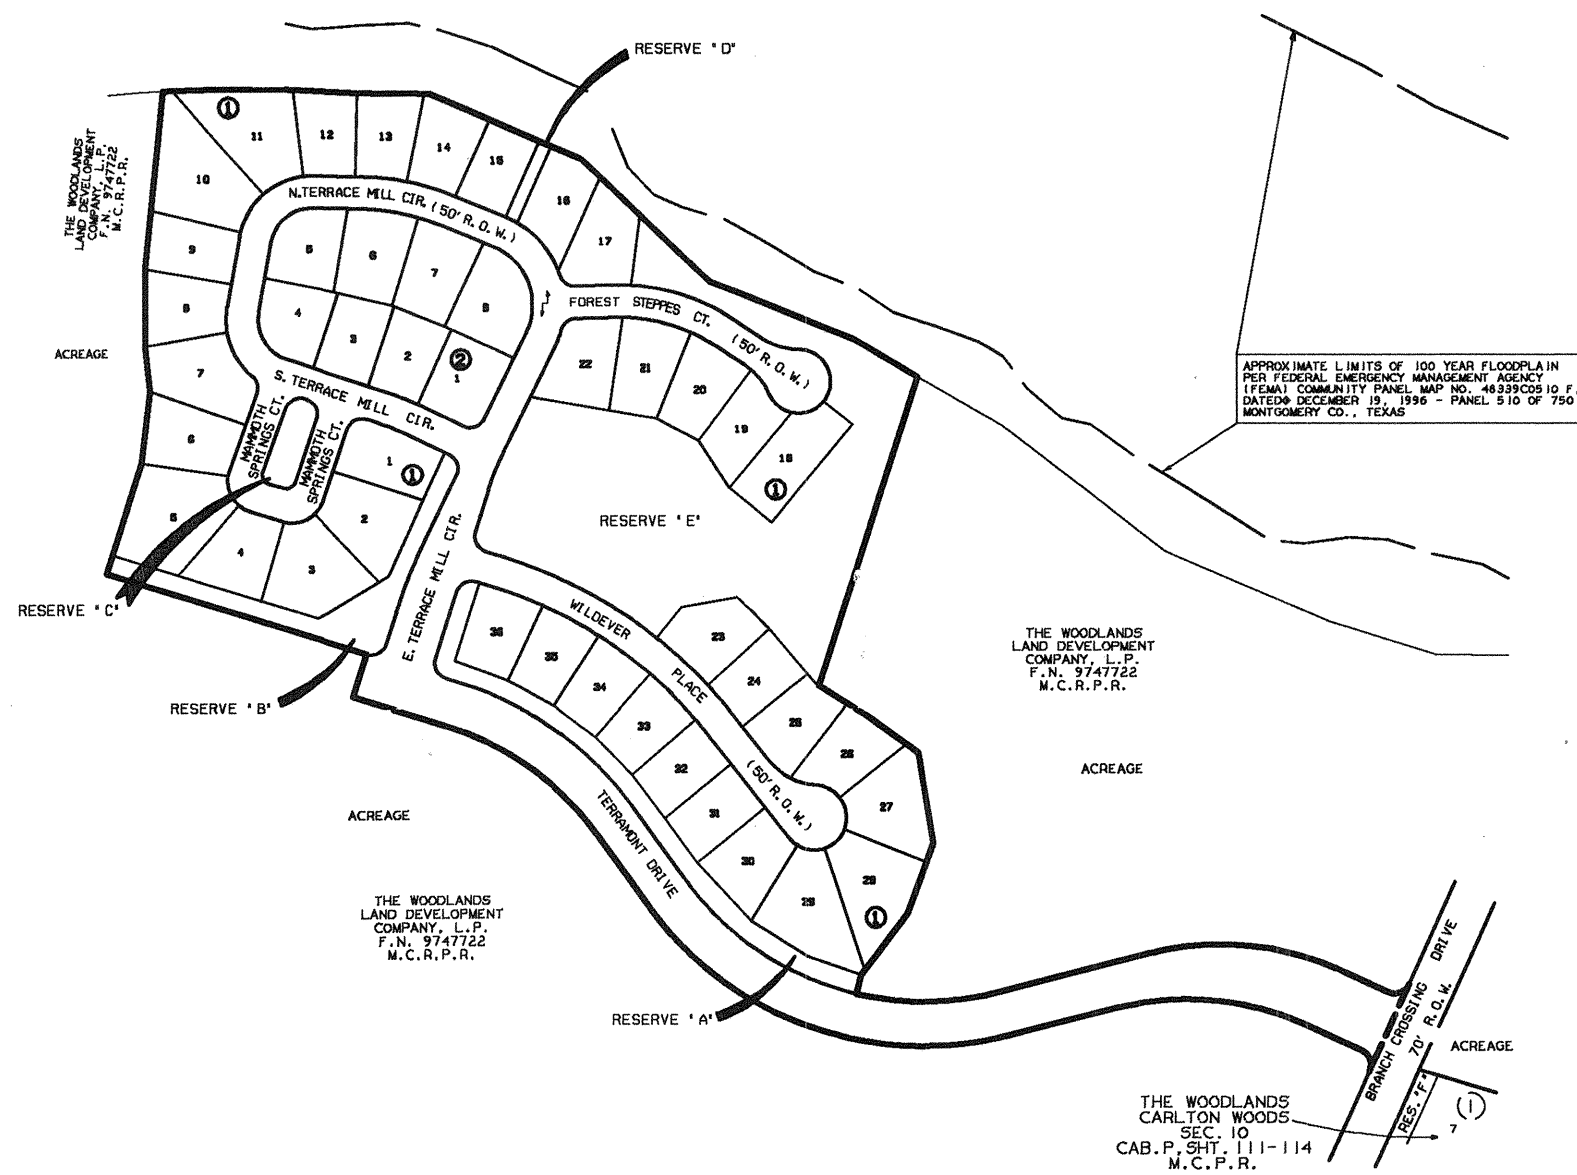

THE WOODLANDS VILLAGE OF STERLING RIDGE SEC. 36

BEING 27.433 ACRES OUT OF THE
DICKINSON GARRETT SURVEY, ABSTRACT 224,
MONTGOMERY COUNTY, TEXAS

OWNER: THE WOODLANDS LAND DEVELOPMENT COMPANY, L.P.
2201 TIMBERLOCH PLACE
THE WOODLANDS, TEXAS 77380

2 BLOCKS 44 LOTS
5 RESERVES

5.865 ACRES IN RESERVE

Site # 2003/5/317

Calvin V

Sheet 105

ENGINEER:

LJA Engineering & Surveying, Inc.
2929 Briarpark Drive
Suite 600
Houston, Texas 77042-3703
Phone 713.953.5200
Fax 713.953.5026

DATE: OCTOBER 6, 2003

SHEET 1 OF 4

Mark Turnbull
COUNTY CLERK
MONTGOMERY COUNTY, TEXAS

STATE OF TEXAS
COUNTY OF MONTGOMERY

THE WOODLANDS LAND DEVELOPMENT COMPANY, L.P., ACTING HEREIN BY AND THROUGH THE WOODLANDS OPERATING COMPANY, L.P., ITS AUTHORIZED AGENT, ACTING HEREIN BY AND THROUGH ITS PRESIDENT AND CHIEF EXECUTIVE OFFICER, THOMAS J. D'ALESSANDRO, IV, OWNER (HEREINAFTER REFERRED TO AS OWNER) OF THE PROPERTY SUBDIVIDED IN THE ABOVE AND FOREGOING MAP OF THE WOODLANDS VILLAGE OF STERLING RIDGE, SEC. 36, DO HEREBY MAKE SUBDIVISION OF SAID PROPERTY FOR AND ON BEHALF OF SAID THE WOODLANDS LAND DEVELOPMENT COMPANY, L.P., ACCORDING TO THE LINES, STREETS, LOTS, ALLEYS, PARKS, BUILDING LINES AND EASEMENTS THEREON SHOWN AND DESIGNATE SAID SUBDIVISION AS THE WOODLANDS VILLAGE OF STERLING RIDGE, SEC. 36, LOCATED IN THE DICKINSON GARRETT SURVEY, ABSTRACT 224, MONTGOMERY COUNTY, TEXAS, AND ON BEHALF OF SAID THE WOODLANDS LAND DEVELOPMENT COMPANY, L.P., AND DEDICATE TO PUBLIC USE, AS SUCH THE STREETS (EXCEPT THOSE STREETS DESIGNATED AS PRIVATE STREETS OR PERMANENT ACCESS EASEMENTS), ALLEYS, PARKS AND EASEMENTS SHOWN THEREON FOREVER, AND DO HEREBY WAIVE ANY CLAIMS FOR DAMAGES OCCASIONED BY THE ESTABLISHING OF GRADES AS APPROVED FOR THE STREETS AND ALLEYS DEDICATED, OR OCCASIONED BY THE ALTERATION OF THE SURFACE OF ANY PORTION OF STREETS OR ALLEYS TO CONFORM TO SUCH GRADES, AND DO HEREBY BIND OURSELVES, OUR SUCCESSORS AND ASSIGNS TO WARRANT AND FOREVER DEFEND THE TITLE TO THE LAND SO DEDICATED.

THIS IS TO CERTIFY THAT THE WOODLANDS LAND DEVELOPMENT COMPANY, L.P., ACTING HEREIN BY AND THROUGH THE WOODLANDS OPERATING COMPANY, L.P., ITS AUTHORIZED AGENT, ACTING HEREIN BY AND THROUGH ITS PRESIDENT AND CHIEF EXECUTIVE OFFICER, THOMAS J. D'ALESSANDRO, IV, OWNER OF THE PROPERTY SUBDIVIDED IN THE ABOVE AND FOREGOING MAP OF THE WOODLANDS VILLAGE OF STERLING RIDGE, SEC. 36, HAVE COMPLIED OR WILL COMPLY WITH ALL REGULATIONS HERETOFORE ON FILE WITH THE MONTGOMERY COUNTY ENGINEER AND ADOPTED BY THE COMMISSIONERS COURT OF MONTGOMERY COUNTY, TEXAS.

FURTHER, OWNER HAS DEDICATED AND BY THESE PRESENTS DOES DEDICATE TO THE USE OF THE PUBLIC OR PUBLIC UTILITY PURPOSES FOREVER UNOBSTRUCTED AERIAL EASEMENTS. THE AERIAL EASEMENTS SHALL EXTEND HORIZONTALLY AN ADDITIONAL ELEVEN FEET SIX INCHES (11' 6") FOR TEN FEET (10' 0") PERIMETER GROUND EASEMENTS OR FIVE FEET SIX INCHES (5' 6") FOR SIXTEEN FEET (16' 0") PERIMETER GROUND EASEMENTS FROM A PLANE SIXTEEN FEET (16' 0") ABOVE GROUND LEVEL UPWARD, LOCATED ADJACENT TO AND ADJOINING SAID PUBLIC UTILITY EASEMENTS THAT ARE DESIGNATED WITH AERIAL EASEMENTS (U.E. & A.E.) AS INDICATED AND DEPICTED HEREON, WHEREBY, THE AERIAL EASEMENT TOTALS TWENTY-ONE FEET, SIX INCHES (21' 6") IN WIDTH.

FURTHER, OWNER HAS DEDICATED AND BY THESE PRESENTS DOES DEDICATE TO THE USE OF THE PUBLIC OR PUBLIC UTILITY PURPOSES FOREVER UNOBSTRUCTED AERIAL EASEMENTS. THE AERIAL EASEMENTS SHALL EXTEND HORIZONTALLY AN ADDITIONAL TEN FEET (10' 0") FOR TEN FEET (10' 0") BACK-TO-BACK GROUND EASEMENTS OR SEVEN FEET (7' 0") FOR SIXTEEN FEET (16' 0") BACK-TO-BACK GROUND EASEMENTS, FROM A PLANE SIXTEEN FEET (16' 0") ABOVE GROUND LEVEL UPWARD, LOCATED ADJACENT TO BOTH SIDES AND ADJOINING SAID PUBLIC UTILITY EASEMENTS THAT ARE DESIGNATED WITH AERIAL EASEMENTS (U.E. & A.E.) AS INDICATED AND DEPICTED HEREON, WHEREBY, THE AERIAL EASEMENT TOTALS THIRTY FEET (30' 0") IN WIDTH.

FURTHER, OWNERS DO HEREBY DEDICATE FOREVER TO THE PUBLIC A STRIP OF LAND A MINIMUM FIFTEEN FEET (15' 0") WIDE ON EACH SIDE OF THE CENTERLINE OF ANY AND ALL GULLIES, RAVINES, DRAWS, SLOUGHS, OR OTHER NATURAL DRAINAGE COURSES, LOCATED IN THE SAID SUBDIVISION, AS EASEMENTS FOR DRAINAGE PURPOSES, GIVING MONTGOMERY COUNTY AND/OR ANY OTHER PUBLIC AGENCY THE RIGHT TO ENTER UPON SAID EASEMENTS AT ANY AND ALL TIMES FOR THE PURPOSE OF CONSTRUCTING AND/OR MAINTAINING DRAINAGE WORK AND/OR STRUCTURES.

FURTHER, ALL OF THE PROPERTY SUBDIVIDED IN THE ABOVE AND FOREGOING MAP SHALL BE RESTRICTED IN ITS USE WHICH RESTRICTIONS SHALL RUN WITH THE TITLE TO THE PROPERTY, AND SHALL BE ENFORCEABLE, AT THE OPTION OF MONTGOMERY COUNTY, BY MONTGOMERY COUNTY OR ANY CITIZEN THEREOF, BY INJUNCTION, AS FOLLOWS:

- 1. THAT DRAINAGE OF SEPTIC TANKS INTO ROAD, STREET, ALLEY, OR OTHER PUBLIC DITCHES, EITHER DIRECTLY OR INDIRECTLY, IS STRICTLY PROHIBITED.
- 2. DRAINAGE STRUCTURES UNDER PRIVATE DRIVEWAYS SHALL HAVE A NET DRAINAGE OPENING AREA OF SUFFICIENT SIZE TO PERMIT THE FREE FLOW OF WATER WITHOUT BACKWATER, AND SHALL BE A MINIMUM OF ONE AND THREE QUARTERS (1-3/4) SQUARE FEET (18" DIAMETER PIPE CULVERT)

FURTHER, OWNERS DO HEREBY DECLARE THAT ALL PARCELS OF LAND DESIGNATED AS LOTS ON THIS PLAT ARE ORIGINALLY INTENDED FOR THE CONSTRUCTION OF SINGLE-FAMILY RESIDENTIAL DWELLING UNITS THEREON AND SHALL BE RESTRICTED FOR SAME UNDER THE TERMS AND CONDITIONS OF SUCH RESTRICTIONS FILED SEPARATELY, UNLESS OTHERWISE NOTED.

IN TESTIMONY WHEREOF, THE WOODLANDS OPERATING COMPANY, L.P., A TEXAS LIMITED PARTNERSHIP, ACTING IN ITS CAPACITY AS AUTHORIZED AGENT OF THE WOODLANDS LAND DEVELOPMENT COMPANY, L.P., A TEXAS LIMITED PARTNERSHIP, HAS CAUSED THESE PRESENTS TO BE SIGNED BY THOMAS J. D'ALESSANDRO, IV, ITS PRESIDENT AND CHIEF EXECUTIVE OFFICER, THEREUNTO AUTHORIZED THIS DAY OF Nov, 2003.

THE WOODLANDS LAND DEVELOPMENT COMPANY, L.P.
A TEXAS LIMITED PARTNERSHIP


BY: THE WOODLANDS OPERATING COMPANY, L.P.
A TEXAS LIMITED PARTNERSHIP
ITS AUTHORIZED AGENT

Thomas J. D'Alessandro, IV
THOMAS J. D'ALESSANDRO, IV
PRESIDENT AND CHIEF EXECUTIVE OFFICER

STATE OF TEXAS
COUNTY OF MONTGOMERY

BEFORE ME, THE UNDERSIGNED AUTHORITY, ON THIS DAY PERSONALLY APPEARED THOMAS J. D'ALESSANDRO, IV, PRESIDENT AND CHIEF EXECUTIVE OFFICER OF THE WOODLANDS OPERATING COMPANY, L.P., A TEXAS LIMITED PARTNERSHIP, AUTHORIZED AGENT OF THE WOODLANDS LAND DEVELOPMENT COMPANY, L.P., A TEXAS LIMITED PARTNERSHIP, KNOWN TO ME TO BE THE PERSON WHOSE NAME IS SUBSCRIBED TO THE FOREGOING INSTRUMENT AND ACKNOWLEDGED TO ME THAT HE EXECUTED THE SAME FOR THE PURPOSES AND CONSIDERATIONS THEREIN EXPRESSED, AND IN THE CAPACITY THEREIN AND HEREIN SET OUT AND AS AN ACT AND DEED OF SAID LIMITED PARTNERSHIP.

GIVEN UNDER MY HAND AND SEAL OF OFFICE, THIS 16 DAY OF Nov, 2003.

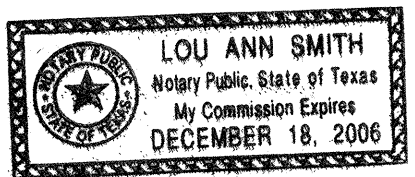

Lou Ann Smith
NOTARY PUBLIC IN AND FOR THE STATE OF TEXAS
MY COMMISSION EXPIRES: 12-18-06

I, STEPHEN P. MATOVICH, AM REGISTERED UNDER THE LAWS OF THE STATE OF TEXAS TO PRACTICE THE PROFESSION OF SURVEYING AND HEREBY CERTIFY THAT THE ABOVE SUBDIVISION IS TRUE AND CORRECT, WAS PREPARED FROM AN ACTUAL SURVEY OF THE PROPERTY MADE UNDER MY SUPERVISION ON THE GROUND, THAT THE ELEVATION BENCHMARK REFLECTED ON THE FACE OF THE PLAT WAS ESTABLISHED AS REQUIRED BY REGULATION; THAT ALL CORNERS AND ANGLE POINTS OF THE BOUNDARIES OF THE ORIGINAL TRACT TO BE SUBDIVIDED OF REFERENCE HAVE BEEN MARKED WITH IRON RODS HAVING A DIAMETER OF NOT LESS THAN FIVE-EIGHTHS OF AN INCH (5/8") AND A LENGTH OF NOT LESS THAN THREE FEET (3'), AND THAT THE PLAT BOUNDARY CORNERS HAVE BEEN TIED TO THE NEAREST SURVEY CORNER.


Stephen P. Matovich 10-30-03
STEPHEN P. MATOVICH
TEXAS REGISTRATION NO. 5347



THIS IS TO CERTIFY THAT THE PLANNING COMMISSION OF THE CITY OF HOUSTON, TEXAS HAS APPROVED THIS PLAT AND SUBDIVISION OF THE WOODLANDS VILLAGE OF STERLING RIDGE, SEC. 36 IN CONFORMANCE WITH THE LAWS OF THE STATE OF TEXAS, AND THE ORDINANCES OF THE CITY OF HOUSTON AS SHOWN HEREON AND AUTHORIZED THE RECORDING OF THIS PLAT, THIS 16 DAY OF Nov, 2003.

M. Marv Katz
M. MARVIN KATZ, CHAIRMAN OR
L.S. BROWN, VICE CHAIRMAN

Robert M. Litke
ROBERT M. LITKE
SECRETARY

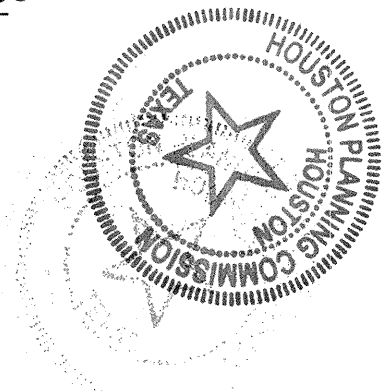

I, MARK J. MOONEY, P.E., COUNTY ENGINEER OF MONTGOMERY COUNTY, TEXAS, DO HEREBY CERTIFY THAT THE PLAT OF THIS SUBDIVISION COMPLIES WITH ALL OF THE EXISTING RULES AND REGULATIONS OF THIS OFFICE AS ADOPTED BY THE MONTGOMERY COUNTY COMMISSIONERS' COURT.

I FURTHER CERTIFY THAT THE PLAT OF THIS SUBDIVISION COMPLIES WITH REQUIREMENTS FOR INTERNAL SUBDIVISION DRAINAGE AS ADOPTED BY THE MONTGOMERY COUNTY COMMISSIONERS' COURT; HOWEVER, NO CERTIFICATION IS HEREBY GIVEN AS TO THE EFFECT OF DRAINAGE FROM THIS SUBDIVISION TO THE INTERCEPTING DRAINAGE ARTERY OR PARENT STREAM OR ANY OTHER AREA OF SUBDIVISION WITHIN THE WATERSHED.

Mark J. Mooney
MARK J. MOONEY, P.E.
MONTGOMERY COUNTY ENGINEER

APPROVED BY THE COMMISSIONERS' COURT OF MONTGOMERY COUNTY, TEXAS, THIS 8 DAY OF Dec, 2003.


Mike Meador
MIKE MEADOR
COMMISSIONER, PRECINCT 1

Craig Doyal
CRAIG DOYAL
COMMISSIONER, PRECINCT 2

Alan B. Sadler
ALAN B. SADLER
COUNTY JUDGE

Ed Chance
ED CHANCE
COMMISSIONER, PRECINCT 3

Ed Rinehart
ED RINEHART
COMMISSIONER

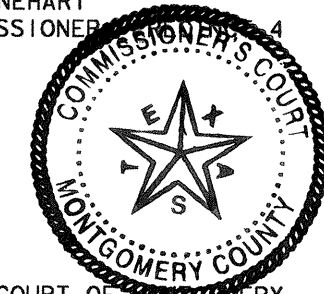

THE STATE OF TEXAS
COUNTY OF MONTGOMERY

I, MARK TURNBULL, CLERK OF THE COUNTY COURT OF MONTGOMERY COUNTY, TEXAS, DO HEREBY CERTIFY THAT THE WITHIN INSTRUMENT WITH ITS CERTIFICATE OF AUTHENTICATION WAS FILED FOR REGISTRATION IN MY OFFICE ON Dec 8, 2003 AT 9:30 O'CLOCK A.M., AND DULY RECORDED ON Dec 12, 2003 AT 9:28 O'CLOCK A.M., IN CABINET V, SHEET 105-108, OF

RECORD OF _____ FOR SAID COUNTY.
WITNESS MY HAND AND SEAL OF OFFICE, AT CONROE, MONTGOMERY COUNTY, TEXAS THE DAY AND DATE LAST ABOVE WRITTEN.

Mark Turnbull
MARK TURNBULL, CLERK OF THE COUNTY COURT
MONTGOMERY COUNTY, TEXAS
BY: Shirley Johnson
DEPUTY


File # 2003151317

Cabinet V

Sheet 106

OWNER: THE WOODLANDS LAND DEVELOPMENT COMPANY, L.P.
2201 TIMBERLOCH PLACE
THE WOODLANDS, TEXAS 77380

THE WOODLANDS
VILLAGE OF
STERLING RIDGE
SEC. 36
SHEET 2 OF 4

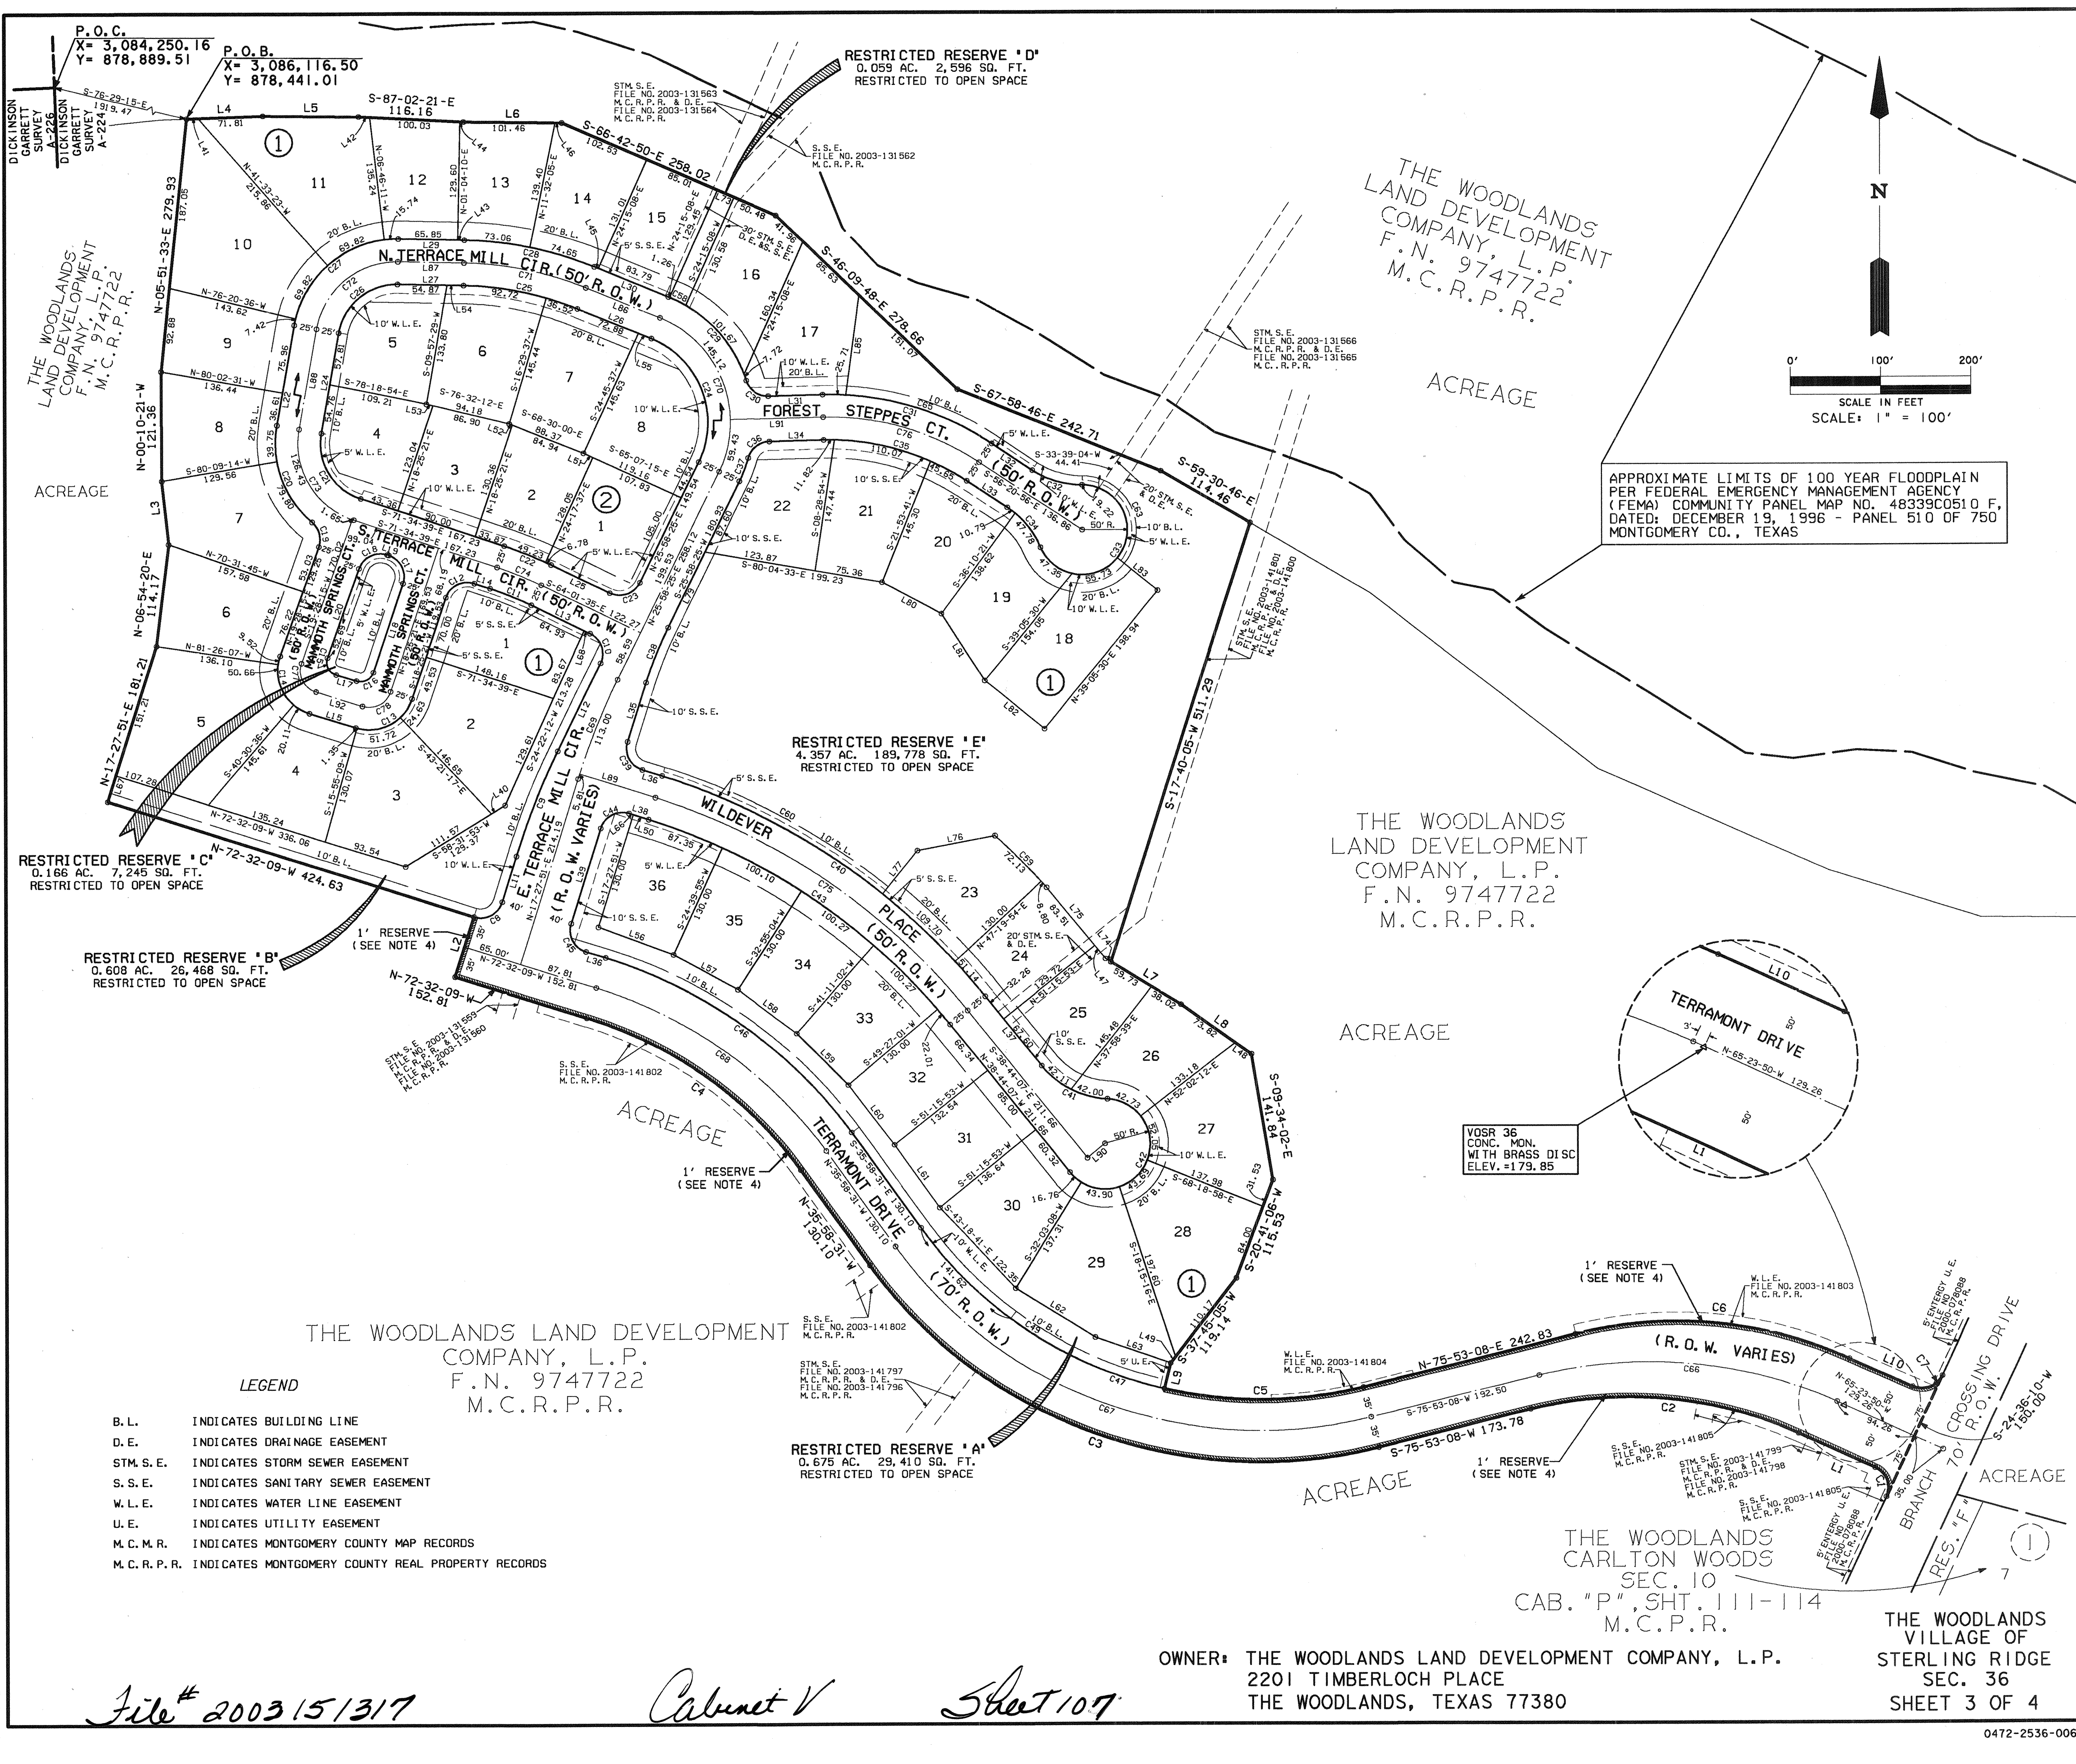


P.O.C.
X = 3,084,250.16
Y = 878,889.51

P.O.B.
X = 3,086,116.50
Y = 878,441.01

RESTRICTED RESERVE 'D'
0.059 AC. 2,596 SQ. FT.
RESTRICTED TO OPEN SPACE

THE WOODLANDS
LAND DEVELOPMENT
COMPANY, L.P.
F.N. 9747722
M.C.R.P.R.

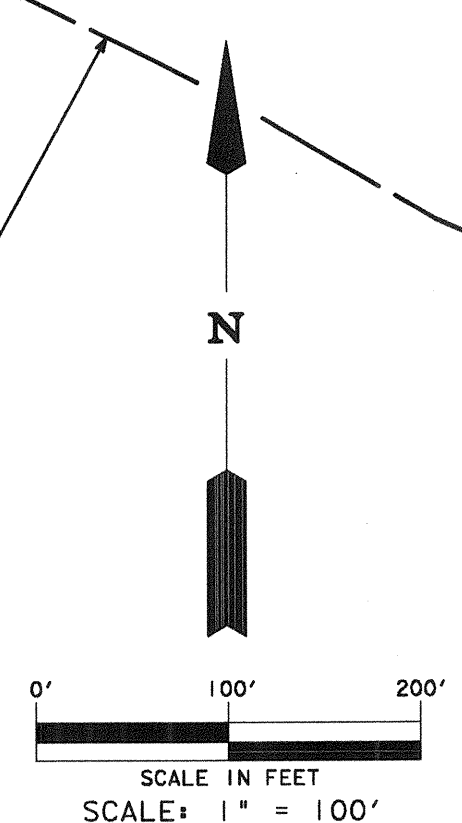

APPROXIMATE LIMITS OF 100 YEAR FLOODPLAIN
PER FEDERAL EMERGENCY MANAGEMENT AGENCY
(FEMA) COMMUNITY PANEL MAP NO. 48339C0510 F,
DATED: DECEMBER 19, 1996 - PANEL 510 OF 750
MONTGOMERY CO., TEXAS

RESTRICTED RESERVE 'E'
4.357 AC. 189,778 SQ. FT.
RESTRICTED TO OPEN SPACE

THE WOODLANDS
LAND DEVELOPMENT
COMPANY, L.P.
F.N. 9747722
M.C.R.P.R.

RESTRICTED RESERVE 'C'
0.166 AC. 7,245 SQ. FT.
RESTRICTED TO OPEN SPACE

RESTRICTED RESERVE 'B'
0.608 AC. 26,468 SQ. FT.
RESTRICTED TO OPEN SPACE

VOSR 36
CONC. MON.
WITH BRASS DISC
ELEV. = 179.85

THE WOODLANDS LAND DEVELOPMENT
COMPANY, L.P.
F.N. 9747722
M.C.R.P.R.

LEGEND

- B.L. INDICATES BUILDING LINE
- D.E. INDICATES DRAINAGE EASEMENT
- STM.S.E. INDICATES STORM SEWER EASEMENT
- S.S.E. INDICATES SANITARY SEWER EASEMENT
- W.L.E. INDICATES WATER LINE EASEMENT
- U.E. INDICATES UTILITY EASEMENT
- M.C.M.R. INDICATES MONTGOMERY COUNTY MAP RECORDS
- M.C.R.P.R. INDICATES MONTGOMERY COUNTY REAL PROPERTY RECORDS

RESTRICTED RESERVE 'A'
0.675 AC. 29,410 SQ. FT.
RESTRICTED TO OPEN SPACE

THE WOODLANDS
CARLTON WOODS
SEC. 10
CAB. "P", SHT. 111-114
M.C.P.R.

THE WOODLANDS
VILLAGE OF
STERLING RIDGE
SEC. 36
SHEET 3 OF 4

OWNER: THE WOODLANDS LAND DEVELOPMENT COMPANY, L.P.
2201 TIMBERLOCH PLACE
THE WOODLANDS, TEXAS 77380

File # 2003151317

Cabinet V

Sheet 107

CURVE TABLE						
CURVE	RADIUS	TANGENT	CHORD	ARC	DELTA	CHORD BEARING
1	25.00	25.00	35.36	39.27	89°59'59"	N-20-23-50-W
2	450.00	158.10	298.33	304.08	38°43'02"	N-84-45-21-W
3	535.00	361.81	539.41	636.25	68°08'21"	N-70-02-41-W
4	465.00	153.81	291.71	296.72	36°33'38"	N-54-15-20-W
5	465.00	113.41	220.35	222.47	27°24'43"	N-89-35-30-E
6	460.00	161.62	304.96	310.84	38°43'02"	S-84-45-21-E
7	25.00	25.00	35.36	39.27	90°00'00"	N-69-36-10-E
8	25.00	25.00	35.36	39.27	90°00'00"	N-62-27-51-E
9	840.00	62.49	124.64	124.75	08°30'34"	N-21-43-08-E
10	25.00	25.00	35.36	39.27	90°00'00"	N-19-01-35-W
11	375.00	24.75	49.38	49.42	07°33'03"	N-67-48-07-W
12	25.00	25.00	35.36	39.27	90°00'00"	S-63-25-21-W
13	50.00	49.17	70.12	77.70	89°02'29"	S-62-56-36-W
14	50.00	51.78	71.94	80.29	92°00'24"	N-26-31-57-W
15	15.00	15.53	21.58	24.09	92°00'24"	S-26-31-57-E
16	15.00	14.75	21.04	23.31	89°02'29"	N-62-56-36-E
17	25.00	25.00	35.36	39.27	90°00'00"	N-26-34-39-W
18	25.00	24.55	35.03	38.81	88°57'07"	S-63-56-48-W
19	25.00	17.21	28.35	30.14	69°04'31"	N-15-04-01-W
20	115.00	65.81	114.24	119.55	59°33'45"	N-19-49-24-W
21	65.00	56.04	84.89	92.50	81°32'07"	S-30-48-35-E
22	425.00	28.05	55.97	56.01	07°33'03"	S-67-48-07-E
23	25.00	25.00	35.36	39.27	90°00'00"	N-70-58-25-E
24	100.00	106.79	145.99	163.65	93°45'50"	N-20-53-28-W
25	350.00	65.37	128.51	129.24	21°09'27"	N-78-21-07-W
26	65.00	55.62	84.52	92.02	81°06'41"	S-50-30-49-W
27	115.00	98.41	149.54	162.80	81°06'41"	N-50-30-49-E
28	400.00	74.70	146.87	147.71	21°09'27"	S-78-21-07-E
29	150.00	69.81	126.59	130.68	49°54'58"	S-42-48-54-E
30	25.00	18.63	29.88	32.03	73°23'54"	S-54-33-22-E
31	325.00	102.18	194.95	198.00	34°54'23"	S-73-48-08-E
32	100.00	30.15	57.74	58.57	33°33'26"	S-73-07-39-E
33	50.00	83.33	83.33	215.65	247°06'53"	S-33-39-04-W
34	100.00	30.15	57.74	58.57	33°33'26"	N-39-34-13-W
35	275.00	86.46	164.96	167.54	34°54'23"	N-73-48-08-W
36	15.00	18.53	25.88	32.03	73°23'54"	S-52-02-44-W
37	150.00	13.97	27.81	27.85	10°38'20"	S-20-39-56-W
38	450.00	33.48	66.77	66.83	08°30'34"	S-21-43-08-W
39	25.00	25.00	35.36	39.27	90°00'00"	S-27-32-09-E
40	745.00	226.35	433.15	439.50	33°48'02"	S-55-38-08-E
41	100.00	44.72	81.65	84.11	48°11'23"	S-62-49-48-E
42	50.00	51.29	51.29	159.13	228°11'23"	S-27-10-12-W
43	695.00	211.16	404.08	410.00	33°48'02"	N-55-38-08-W
44	25.00	25.00	35.36	39.27	90°00'00"	S-62-27-51-W
45	25.00	25.00	35.36	39.27	90°00'00"	S-27-32-09-E
46	535.00	176.73	335.62	341.38	36°33'38"	S-54-15-20-E
47	465.00	31.47	520.98	553.00	68°08'20"	S-70-02-42-E
48	460.00	161.62	304.96	310.84	38°43'02"	S-84-45-21-E
49	465.00	172.59	323.62	330.53	40°43'37"	N-56-20-20-W
50	535.00	176.73	335.62	341.38	36°33'38"	N-54-15-20-W
51	25.00	25.00	35.36	39.27	90°00'00"	N-27-32-09-W
52	25.00	25.00	35.36	39.27	90°00'00"	N-62-27-51-E
53	25.00	25.00	35.36	39.27	90°00'00"	N-62-27-51-E
54	25.00	24.55	35.03	38.81	88°57'07"	N-63-56-48-E
55	25.00	25.00	35.36	39.27	90°00'00"	S-26-34-39-E
56	15.00	14.75	21.04	23.31	89°02'29"	S-62-56-36-W
57	15.00	15.53	21.58	24.09	92°00'24"	N-26-31-57-W
58	150.00	10.03	20.02	20.03	07°39'04"	N-63-28-02-W
59	875.00	40.49	80.90	80.93	05°17'57"	N-44-44-30-W
60	745.00	140.97	277.03	278.66	21°25'50"	N-61-49-14-W
61	25.00	25.00	35.36	39.27	90°00'00"	N-27-32-09-W
62	450.00	33.48	66.77	66.83	08°30'34"	N-21-43-08-E
63	50.00	104.82	90.26	112.57	128°59'52"	N-25-24-25-W
64	100.00	30.15	57.74	58.57	33°33'26"	N-73-07-39-W
65	325.00	88.22	170.28	172.29	30°22'26"	N-71-32-09-W
66	500.00	175.67	331.48	337.87	38°43'02"	N-84-45-21-W
67	500.00	338.14	560.20	594.62	68°08'20"	N-70-02-42-W
68	500.00	165.17	313.67	319.05	36°33'38"	N-54-15-20-W
69	800.00	59.52	118.70	118.81	08°30'34"	N-21-43-08-E
70	125.00	133.49	182.48	204.55	93°45'38"	N-20-53-34-W
71	375.00	70.04	137.69	138.48	21°09'27"	N-78-21-07-W
72	90.00	77.02	117.03	127.41	81°06'41"	S-50-30-49-W
73	90.00	77.60	117.54	128.08	81°32'07"	S-30-48-35-E
74	400.00	26.40	52.68	52.72	07°33'03"	S-67-48-07-E
75	720.00	218.76	418.62	424.75	33°48'02"	S-55-38-08-E
76	300.00	94.32	179.96	182.77	34°54'23"	S-73-48-08-E
77	25.00	25.89	35.97	40.15	92°00'24"	S-26-31-57-E
78	25.00	24.59	35.06	38.85	89°02'29"	N-62-56-36-E

LINE TABLE		
LINE	BEARING	DISTANCE
1	N-65-23-50-W	93.24
2	N-17-27-51-E	70.00
3	N-06-06-35-W	71.01
4	N-87-58-22-E	84.55
5	S-89-27-34-E	106.00
6	S-89-28-28-E	109.00
7	S-58-37-46-E	90.81
8	S-54-22-36-E	95.74
9	S-17-27-51-W	30.00
10	S-85-23-50-E	76.90
11	N-17-27-51-E	52.82
12	N-25-58-25-E	108.84
13	N-64-01-35-W	72.27
14	N-71-34-39-W	18.19
15	N-72-32-09-W	53.81
16	S-87-47-21-E	52.36
17	S-72-32-09-E	23.52
18	N-18-25-21-E	104.78
19	N-71-34-39-W	1.59
20	S-19-28-15-W	105.38
21	N-87-47-21-W	52.36
22	N-09-57-29-E	112.57
23	S-80-02-31-E	50.00
24	S-09-57-29-W	112.57
25	S-64-01-35-E	72.27
26	N-67-46-23-W	88.60
27	N-88-55-50-W	73.22
28	N-80-02-31-W	50.00
29	S-88-55-50-E	73.22
30	S-67-46-23-E	88.60
31	N-88-44-41-E	60.21
32	S-56-20-56-E	53.95
33	N-56-20-56-W	53.95
34	S-88-44-41-W	60.21
35	S-17-27-51-W	88.60
36	S-72-32-09-E	22.81
37	S-38-44-07-E	99.86
38	N-72-32-09-W	22.81
39	S-17-27-51-W	110.00
40	S-58-31-53-W	17.80
41	N-87-58-22-E	12.74
42	S-67-02-21-E	12.24
43	S-88-55-50-E	7.37
44	S-87-02-21-E	3.89
45	S-67-46-23-E	4.81
46	S-89-28-28-E	7.54
47	S-39-34-32-E	18.87
48	S-54-22-36-E	21.92
49	S-37-45-05-W	8.97
50	N-72-32-09-W	17.81
51	N-65-07-15-W	11.33
52	N-68-30-00-W	3.43
53	N-76-32-12-W	7.28
54	S-88-55-50-E	18.35
55	S-67-46-23-E	15.72
56	S-69-39-27-E	88.74
57	S-61-12-31-E	81.31
58	S-52-56-57-E	81.44
59	S-44-40-58-E	81.44
60	S-37-11-57-E	84.25
61	S-35-58-31-E	85.10
62	S-58-13-12-E	103.65
63	S-70-52-57-E	88.22
64	N-72-32-09-W	22.81
65	N-17-27-51-E	110.00
66	S-72-32-09-E	5.00
67	S-17-27-51-W	30.00
68	N-64-01-35-W	7.34
69	S-71-34-39-E	1.59
70	S-18-25-21-W	104.78
71	N-72-32-09-W	23.52
72	N-19-28-15-E	105.38
73	S-66-42-50-E	20.00
74	N-58-37-46-W	6.94
75	N-39-34-32-W	102.38
76	S-79-14-59-W	87.54
77	S-38-53-41-W	61.46
78	N-17-27-51-E	68.62
79	N-25-58-25-E	93.33
80	S-61-41-54-E	74.78
81	S-32-25-50-E	88.95
82	S-50-54-30-E	85.36
83	N-50-54-30-W	57.39
84	N-56-20-56-W	53.95
85	N-07-38-06-E	111.62
86	N-67-46-23-W	88.60
87	N-88-55-50-W	73.22
88	S-09-57-29-W	112.57
89	S-72-32-09-E	87.79
90	N-51-15-53-E	25.00
91	N-88-44-41-E	102.92
92	S-72-32-09-E	53.81

GENERAL NOTES

- UNLESS OTHERWISE INDICATED, THE BUILDING LINES (B.L.), WHETHER ONE OR MORE SHOWN ON THIS PLAT ARE ESTABLISHED TO EVIDENCE COMPLIANCE WITH THE APPLICABLE PROVISIONS OF CHAPTER 42, CODE OF ORDINANCES, CITY OF HOUSTON, TEXAS, IN EFFECT AT THE TIME THIS PLAT WAS APPROVED, WHICH MAY BE AMENDED FROM TIME TO TIME.
- SINGLE FAMILY RESIDENTIAL SHALL MEAN THE USE OF A LOT WITH ONE BUILDING DESIGNED FOR AND CONTAINING NOT MORE THAN TWO SEPARATE UNITS WITH FACILITIES FOR LIVING, SLEEPING, COOKING AND EATING THEREIN, A LOT UPON WHICH IS LOCATED A FREE-STANDING BUILDING CONTAINING ONE DWELLING UNIT AND A DETACHED SECONDARY DWELLING UNIT OF NOT MORE THAN 900 SQUARE FEET ALSO SHALL BE CONSIDERED SINGLE FAMILY RESIDENTIAL. A BUILDING THAT CONTAINS ONE DWELLING UNIT ON ONE LOT THAT IS CONNECTED BY A PARTY WALL TO ANOTHER BUILDING CONTAINING ONE DWELLING UNIT ON AN ADJACENT LOT SHALL BE SINGLE FAMILY RESIDENTIAL.
- EACH LOT SHALL PROVIDE A MINIMUM OF TWO OFF-STREET PARKING SPACES PER DWELLING UNIT ON EACH LOT. IN THOSE INSTANCES WHERE A SECONDARY UNIT IS PROVIDED ONLY ONE ADDITIONAL SPACE SHALL BE PROVIDED.
- ONE-FOOT RESERVE DEDICATED TO THE PUBLIC IN FEE AS A BUFFER SEPARATION BETWEEN THE SIDE OR END OF STREETS WHERE SUCH STREETS ABUT ADJACENT PROPERTY. THE CONDITION OF THIS DEDICATION BEING THAT WHEN THE ADJACENT PROPERTY IS SUBDIVIDED OR RESUBDIVIDED IN A RECORDED SUBDIVISION PLAT, THE ONE-FOOT RESERVE SHALL THEREUPON BECOME VESTED IN THE PUBLIC FOR STREET-RIGHT-OF-WAY PURPOSES AND THE FEE TITLE THERE TO SHALL REVERT TO AND REST IN THE DEDICATOR, HIS HEIRS, ASSIGNS OR SUCCESSORS.
- THIS SURVEY IS NOT TIED INTO THE OFFICIAL CITY OF HOUSTON SURVEY SYSTEM IN COMPLIANCE WITH ORDINANCE NO. 69-1978, BECAUSE A CITY OF HOUSTON SURVEY MARKER HAS NOT BEEN ESTABLISHED WITHIN 2,000 FEET OF THIS PROPERTY.
- ALL BEARINGS ARE REFERENCED TO THE 1927 TEXAS STATE PLANE COORDINATE SYSTEM, LAMBERT PROJECTION, SOUTH CENTRAL ZONE.
- ALL SPLIT UTILITY EASEMENTS EXTEND EQUAL DISTANCE EITHER SIDE OF PROPERTY LINES UNLESS OTHERWISE SHOWN.
- LOTS ADJACENT TO RESTRICTED RESERVES RESTRICTED TO OPEN SPACE ARE DENIED DIRECT DRIVEWAY ACCESS ACROSS SAID RESERVES.
- THE FOLLOWING RESTRICTIONS SHALL PERTAIN TO ANY DRAINAGE EASEMENT CONTAINED WITHIN THE BOUNDARIES OF THIS PLAT:
 - PROHIBITS ALL PROPERTIES ABUTTING THE EASEMENT FROM THE CONSTRUCTION OF FENCES OR BUILDINGS, WHETHER TEMPORARY OR PERMANENT AND THE INSTALLATION OR MAINTENANCE OF PLANTING OR OTHER OBSTRUCTIONS TO THE OPERATION AND MAINTENANCE OF THE DRAINAGE FACILITY WITHIN THE DRAINAGE EASEMENT.
 - PROHIBITS ANY PROPERTY ABUTTING THE DRAINAGE EASEMENT FROM DRAINAGE DIRECTLY INTO THE DRAINAGE EASEMENT EXCEPT BY MEANS OF A DRAINAGE STRUCTURE APPROVED BY THE DIRECTOR OF PUBLIC WORKS AND ENGINEERING OR THE AUTHORIZED PUBLIC DRAINAGE OR FLOOD CONTROL OFFICIAL.

RESERVES			
RESERVE	ACREAGE	SQ. FT.	TYPE
A	0.675	29,410	RESTRICTED TO OPEN SPACE
B	0.608	26,468	RESTRICTED TO OPEN SPACE
C	0.166	7,245	RESTRICTED TO OPEN SPACE
D	0.059	2,596	RESTRICTED TO OPEN SPACE
E	4.357	189,778	RESTRICTED TO OPEN SPACE
TOTAL	5.865	255,497	-----

File# 2003151317

Cabinet V

Sheet 108

OWNER: THE WOODLANDS LAND DEVELOPMENT COMPANY, L.P.
2201 TIMBERLOCH PLACE
THE WOODLANDS, TEXAS 77380

THE WOODLANDS
VILLAGE OF
STERLING RIDGE
SEC. 36
SHEET 4 OF 4