

THE WOODLANDS VILLAGE OF ALDEN BRIDGE SECTION 63

BEING 24.12 ACRES OUT OF THE
A. SMITH SURVEY, ABSTRACT 499
MONTGOMERY COUNTY, TEXAS

OWNER: THE WOODLANDS LAND DEVELOPMENT COMPANY, L. P.

2201 TIMBERLOCH PLACE
THE WOODLANDS, TEXAS 77380

2 BLOCKS 84 LOTS
7 RESERVES
4.57 ACRES IN RESERVE

ENGINEER:

LJA
LJA Engineering & Surveying, Inc.
2929 Briarpark Drive Phone 713.953.5200
Suite 500 Fax 713.953.5026
Houston, Texas 77042-3703

DATE: FEBRUARY, 1998

File No. 989123e Cabinet L Sheet 70

SHEET 1 OF 4

STATE OF TEXAS
COUNTY OF MONTGOMERY

FILED FOR RECORD

98 NOV 17 AM 11:26

MARK TURNBULL, CLERK
MONTGOMERY COUNTY, TEXAS

dk DEPUTY

THE WOODLANDS LAND DEVELOPMENT COMPANY, L.P., ACTING HEREIN BY AND THROUGH THE WOODLANDS OPERATING COMPANY, L.P., ITS AUTHORIZED AGENT, ACTING HEREIN BY AND THROUGH ITS CHIEF EXECUTIVE OFFICER, ROGER L. GALATAS, OWNER (HEREINAFTER REFERRED TO AS "OWNER") OF THE PROPERTY SUBDIVIDED IN THE ABOVE AND FOREGOING MAP OF THE WOODLANDS VILLAGE OF ALDEN BRIDGE SECTION 63 DO HEREBY MAKE SUBDIVISION OF SAID PROPERTY FOR AND ON BEHALF OF SAID THE WOODLANDS LAND DEVELOPMENT COMPANY, L.P., ACCORDING TO THE LINES, STREETS, LOTS, ALLEYS, PARKS, BUILDING LINES AND EASEMENTS THEREON SHOWN AND DESIGNATE SAID SUBDIVISION AS THE WOODLANDS VILLAGE OF ALDEN BRIDGE SECTION 63, LOCATED IN THE ABOVE AND FOREGOING MAP OF THE WOODLANDS VILLAGE OF ALDEN BRIDGE SECTION 63, LOCATED IN THE ABOVE AND FOREGOING MAP OF THE WOODLANDS VILLAGE OF ALDEN BRIDGE SECTION 63, HAVE COMPLIED OR WILL COMPLY WITH ALL REGULATIONS HERETOFORE ON FILE WITH THE MONTGOMERY COUNTY ENGINEER AND ADOPTED BY THE COMMISSIONERS' COURT OF MONTGOMERY COUNTY, TEXAS.

THIS IS TO CERTIFY THAT THE WOODLANDS LAND DEVELOPMENT COMPANY, L.P. ACTING HEREIN BY AND THROUGH THE WOODLANDS OPERATING COMPANY, L.P., ITS AUTHORIZED AGENT, ACTING HEREIN BY AND THROUGH ITS CHIEF EXECUTIVE OFFICER, ROGER L. GALATAS, OWNER OF THE PROPERTY SUBDIVIDED IN THE ABOVE AND FOREGOING MAP OF THE WOODLANDS VILLAGE OF ALDEN BRIDGE SECTION 63, HAVE COMPLIED OR WILL COMPLY WITH ALL REGULATIONS HERETOFORE ON FILE WITH THE MONTGOMERY COUNTY ENGINEER AND ADOPTED BY THE COMMISSIONERS' COURT OF MONTGOMERY COUNTY, TEXAS.

FURTHER, OWNER HAS DEDICATED AND BY THESE PRESENTS DOES DEDICATE TO THE USE OF THE PUBLIC FOR PUBLIC UTILITY PURPOSES FOREVER UNOBSTRUCTED AERIAL EASEMENTS. THE AERIAL EASEMENTS SHALL EXTEND HORIZONTALLY AN ADDITIONAL ELEVEN FEET, SIX INCHES (11' 6") FOR TEN FEET (10' 0") PERIMETER GROUND EASEMENTS OR FIVE FEET SIX INCHES (5' 6") FOR SIXTEEN FEET (16' 0") PERIMETER GROUND EASEMENTS, FROM A PLANE SIXTEEN FEET (16' 0") ABOVE GROUND LEVEL UPWARD, LOCATED ADJACENT TO AND ADJOINING SAID PUBLIC UTILITY EASEMENTS THAT ARE DESIGNATED WITH AERIAL EASEMENTS (U.E. & A.E.) AS INDICATED AND DEPICTED HEREON, WHEREBY THE AERIAL EASEMENT TOTALS TWENTY ONE FEET, SIX INCHES (21' 6") IN WIDTH.

FURTHER, OWNER HAS DEDICATED AND BY THESE PRESENTS DOES DEDICATE TO THE PUBLIC FOR PUBLIC UTILITY PURPOSES FOREVER UNOBSTRUCTED AERIAL EASEMENTS. THE AERIAL EASEMENTS SHALL EXTEND HORIZONTALLY AN ADDITIONAL TEN FEET (10' 0") FOR TEN FEET (10' 0") BACK-TO-BACK GROUND EASEMENTS OR SEVEN FEET (7' 0") FOR SIXTEEN FEET (16' 0") BACK-TO-BACK GROUND EASEMENTS, FROM A PLANE SIXTEEN FEET (16' 0") ABOVE GROUND LEVEL UPWARD, LOCATED ADJACENT TO BOTH SIDES AND ADJOINING SAID PUBLIC UTILITY EASEMENTS THAT ARE DESIGNATED WITH AERIAL EASEMENTS (U.E. & A.E.) AS INDICATED AND DEPICTED HEREON, WHEREBY THE AERIAL EASEMENT TOTALS THIRTY FEET (30' 0") IN WIDTH.

FURTHER, OWNER DOES HEREBY DEDICATE FOREVER TO THE PUBLIC A STRIP OF LAND A MINIMUM FIFTEEN (15' 0") FEET WIDE ON EACH SIDE OF THE CENTERLINE OF ANY AND OF ALL GULLIES, RAVINES, DRAWS, SLOUGHS, OR OTHER NATURAL DRAINAGE COURSES LOCATED IN THE SAID SUBDIVISION, AS EASEMENTS FOR DRAINAGE PURPOSES, GIVING MONTGOMERY COUNTY AND/OR ANY OTHER PUBLIC AGENCY THE RIGHT TO ENTER UPON SAID EASEMENTS AT ANY AND ALL TIMES FOR THE PURPOSE OF CONSTRUCTING AND/OR MAINTAINING DRAINAGE WORK AND/OR STRUCTURES.

FURTHER, ALL OF THE PROPERTY SUBDIVIDED IN THE ABOVE AND FOREGOING MAP SHALL BE RESTRICTED IN ITS USE, WHICH RESTRICTIONS SHALL RUN WITH THE TITLE TO THE PROPERTY, AND SHALL BE ENFORCEABLE, AT THE OPTION OF MONTGOMERY COUNTY, BY MONTGOMERY COUNTY OR ANY CITIZEN THEREOF, BY INJUNCTION, AS FOLLOWS:

1. THAT DRAINAGE OF SEPTIC TANKS INTO ROAD, STREET, ALLEY, OR OTHER PUBLIC DITCHES, EITHER DIRECTLY OR INDIRECTLY, IS STRICTLY PROHIBITED.
2. DRAINAGE STRUCTURES UNDER PRIVATE DRIVEWAYS SHALL HAVE A NET DRAINAGE OPENING AREA OF SUFFICIENT SIZE TO PERMIT THE FREE FLOW OF WATER WITHOUT BACKWATER, AND SHALL BE A MINIMUM OF ONE AND THREE QUARTERS (1-3/4) SQUARE FEET (18" DIAMETER PIPE CULVERT).

FURTHER, OWNER DOES HEREBY DECLARE THAT ALL PARCELS OF LAND DESIGNATED AS LOTS ON THIS PLAT ARE ORIGINALLY INTENDED FOR THE CONSTRUCTION OF RESIDENTIAL DWELLING UNITS THEREON AND SHALL BE RESTRICTED FOR SAME UNDER THE TERMS AND CONDITIONS OF SUCH RESTRICTIONS FILED SEPARATELY, UNLESS OTHERWISE NOTED.

FURTHER, OWNER DOES HEREBY CERTIFY THAT IT IS THE OWNER OF ALL PROPERTY IMMEDIATELY ADJACENT TO THE BOUNDARIES OF THE ABOVE AND FOREGOING PLAT OF THE WOODLANDS VILLAGE OF ALDEN BRIDGE SECTION 63 WHERE BUILDING SETBACK LINES OR PUBLIC UTILITY EASEMENTS ARE TO BE ESTABLISHED OUTSIDE THE BOUNDARIES OF THE ABOVE AND FOREGOING PLAT AND DOES HEREBY MAKE AND ESTABLISH ALL BUILDING SETBACK LINES AND DEDICATES TO THE USE OF THE PUBLIC FOREVER ALL PUBLIC UTILITY EASEMENTS SHOWN IN SAID ADJACENT ACREAGE.

IN TESTIMONY WHEREOF THE WOODLANDS OPERATING COMPANY, L.P., A TEXAS LIMITED PARTNERSHIP ACTING IN ITS CAPACITY AS AUTHORIZED AGENT OF THE WOODLANDS LAND DEVELOPMENT COMPANY, L.P., A TEXAS LIMITED PARTNERSHIP, HAS CAUSED THESE PRESENTS TO BE SIGNED BY ROGER L. GALATAS, ITS CHIEF EXECUTIVE OFFICER, THEREUNTO AUTHORIZED, THIS THE 10th DAY OF August, 1998.

THE WOODLANDS LAND DEVELOPMENT COMPANY, L.P.
A TEXAS LIMITED PARTNERSHIP


BY: THE WOODLANDS OPERATING COMPANY, L.P.
A TEXAS LIMITED PARTNERSHIP,
ITS AUTHORIZED AGENT

Roger L. Galatas
NAME: ROGER L. GALATAS
TITLE: CHIEF EXECUTIVE OFFICER

STATE OF TEXAS
COUNTY OF MONTGOMERY

BEFORE ME, THE UNDERSIGNED AUTHORITY, ON THIS DAY PERSONALLY APPEARED ROGER L. GALATAS, CHIEF EXECUTIVE OFFICER OF THE WOODLANDS OPERATING COMPANY, L.P., A TEXAS LIMITED PARTNERSHIP, AUTHORIZED AGENT OF THE WOODLANDS LAND DEVELOPMENT COMPANY, L.P., A TEXAS LIMITED PARTNERSHIP, KNOWN TO ME TO BE THE PERSON WHOSE NAME IS SUBSCRIBED TO THE FOREGOING INSTRUMENT AND ACKNOWLEDGED TO ME THAT HE EXECUTED THE SAME FOR THE PURPOSES AND CONSIDERATIONS THEREIN EXPRESSED, AND IN THE CAPACITY THEREIN AND HEREIN SET OUT AND AS AN ACT AND DEED OF SAID LIMITED PARTNERSHIP.

GIVEN UNDER MY HAND AND SEAL OF OFFICE, THIS 10th DAY OF August, 1998.

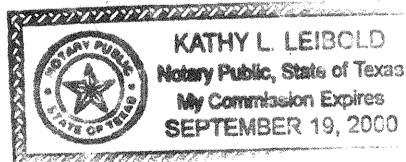

Kathy L. Leibold
NOTARY PUBLIC IN AND FOR THE STATE OF TEXAS

MY COMMISSION EXPIRES:

File No. 9891236 Cabinet W Sheet 71

I, JOHN G. DAVIDSON, AM REGISTERED UNDER THE LAWS OF THE STATE OF TEXAS TO PRACTICE THE PROFESSION OF SURVEYING AND HEREBY CERTIFY THAT THE ABOVE SUBDIVISION IS TRUE AND CORRECT, WAS PREPARED FROM AN ACTUAL SURVEY OF THE PROPERTY MADE UNDER MY SUPERVISION ON THE GROUND, THAT THE ELEVATION BENCHMARK REFLECTED ON THE FACE OF THE PLAT WAS ESTABLISHED AS REQUIRED BY REGULATION, THAT ALL CORNERS AND ANGLE POINTS OF THE BOUNDARIES OF THE ORIGINAL TRACT TO BE SUBDIVIDED OF REFERENCE HAVE BEEN MARKED WITH IRON RODS HAVING A DIAMETER OF NOT LESS THAN FIVE-EIGHTHS OF AN INCH (5/8") AND A LENGTH OF NOT LESS THAN THREE FEET (3'), AND THAT THE PLAT BOUNDARY CORNERS HAVE BEEN TIED TO THE NEAREST SURVEY CORNER.



John G. Davidson
PRINT NAME: JOHN G. DAVIDSON
TEXAS REGISTRATION#: 1792

THIS IS TO CERTIFY THAT THE HOUSTON PLANNING COMMISSION OF THE CITY OF HOUSTON, TEXAS HAS APPROVED THIS PLAT AND SUBDIVISION OF THE WOODLANDS VILLAGE OF ALDEN BRIDGE SECTION 63 IN CONFORMANCE WITH THE LAWS OF THE STATE OF TEXAS AND THE ORDINANCES OF THE CITY OF HOUSTON AS SHOWN HEREON AND AUTHORIZED THE RECORDING OF THIS PLAT, THIS 19th DAY OF OCT, 1998.

BY: *M. Marv Katz* M. MARVIN KATZ, CHAIRMAN
BY: *Robert M. Litke* ROBERT M. LITKE, SECRETARY



I, MARK J. MOONEY, P.E., COUNTY ENGINEER OF MONTGOMERY COUNTY, TEXAS, DO HEREBY CERTIFY THAT THE PLAT OF THIS SUBDIVISION COMPLIES WITH ALL OF THE EXISTING RULES AND REGULATIONS OF THIS OFFICE AS ADOPTED BY THE MONTGOMERY COUNTY COMMISSIONERS' COURT.

I FURTHER CERTIFY THAT THE PLAT OF THIS SUBDIVISION COMPLIES WITH REQUIREMENTS FOR INTERNAL SUBDIVISION DRAINAGE AS ADOPTED BY THE MONTGOMERY COUNTY COMMISSIONERS' COURT, HOWEVER, NO CERTIFICATION IS HEREBY GIVEN AS TO THE EFFECT OF DRAINAGE FROM THIS SUBDIVISION TO THE INTERCEPTING DRAINAGE ARTERY OR PARENT STREAM OR ANY OTHER AREA OF SUBDIVISION WITHIN THE WATERSHED.

Mark J. Mooney
MARK J. MOONEY, P.E.
MONTGOMERY COUNTY ENGINEER

APPROVED BY THE COMMISSIONERS' COURT OF MONTGOMERY COUNTY, TEXAS, THIS 10 DAY OF November, 1998.

Mike Meador MIKE MEADOR, COMMISSIONER, PRECINCT 1
Malcolm Purvis MALCOLM PURVIS, COMMISSIONER, PRECINCT 2

Alan B. Sadler
ALAN B. SADLER
COUNTY JUDGE

Ed Chance ED CHANCE, COMMISSIONER, PRECINCT 3
Jim Simmons JIM SIMMONS, COMMISSIONER, PRECINCT 4



THE STATE OF TEXAS
COUNTY OF MONTGOMERY

I, MARK TURNBULL, CLERK OF THE COUNTY COURT OF MONTGOMERY COUNTY, TEXAS, DO HEREBY CERTIFY THAT THE WITHIN INSTRUMENT WITH ITS CERTIFICATE OF AUTHENTICATION WAS FILED FOR REGISTRATION IN MY OFFICE ON November 10, 1998 AT 11:25 O'CLOCK A.M. AND DULY RECORDED ON 11-17, 1998 AT 11:25 O'CLOCK A.M. IN CABINET W, SHEET 90-113, OF RECORD OF FOR SAID COUNTY.


WITNESS MY HAND AND SEAL OF OFFICE, AT CONROE, MONTGOMERY COUNTY, TEXAS, THE DAY AND DATE LAST ABOVE WRITTEN.

Mark Turnbull
MARK TURNBULL, CLERK, COUNTY COURT
MONTGOMERY COUNTY, TEXAS


BY: *Mary Othman*

OWNER: THE WOODLANDS LAND DEVELOPMENT COMPANY, L.P.
2201 TIMBERLOCH PLACE
THE WOODLANDS, TEXAS 77380

THE WOODLANDS
VILLAGE OF
ALDEN BRIDGE
SECTION 63
SHEET 2 OF 4

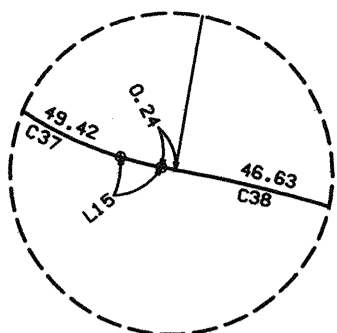

INSET "B"
(NO SCALE)

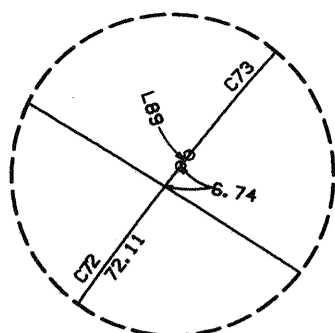

INSET "A"
(NO SCALE)

WINSLOW LIVING TRUST
F.N. 9129506




P. O. B.
X = 3092742.2908
Y = 882552.6237

CITY OF HOUSTON ETJ LINE

100 50 0 100 200

SCALE: 1" = 100'

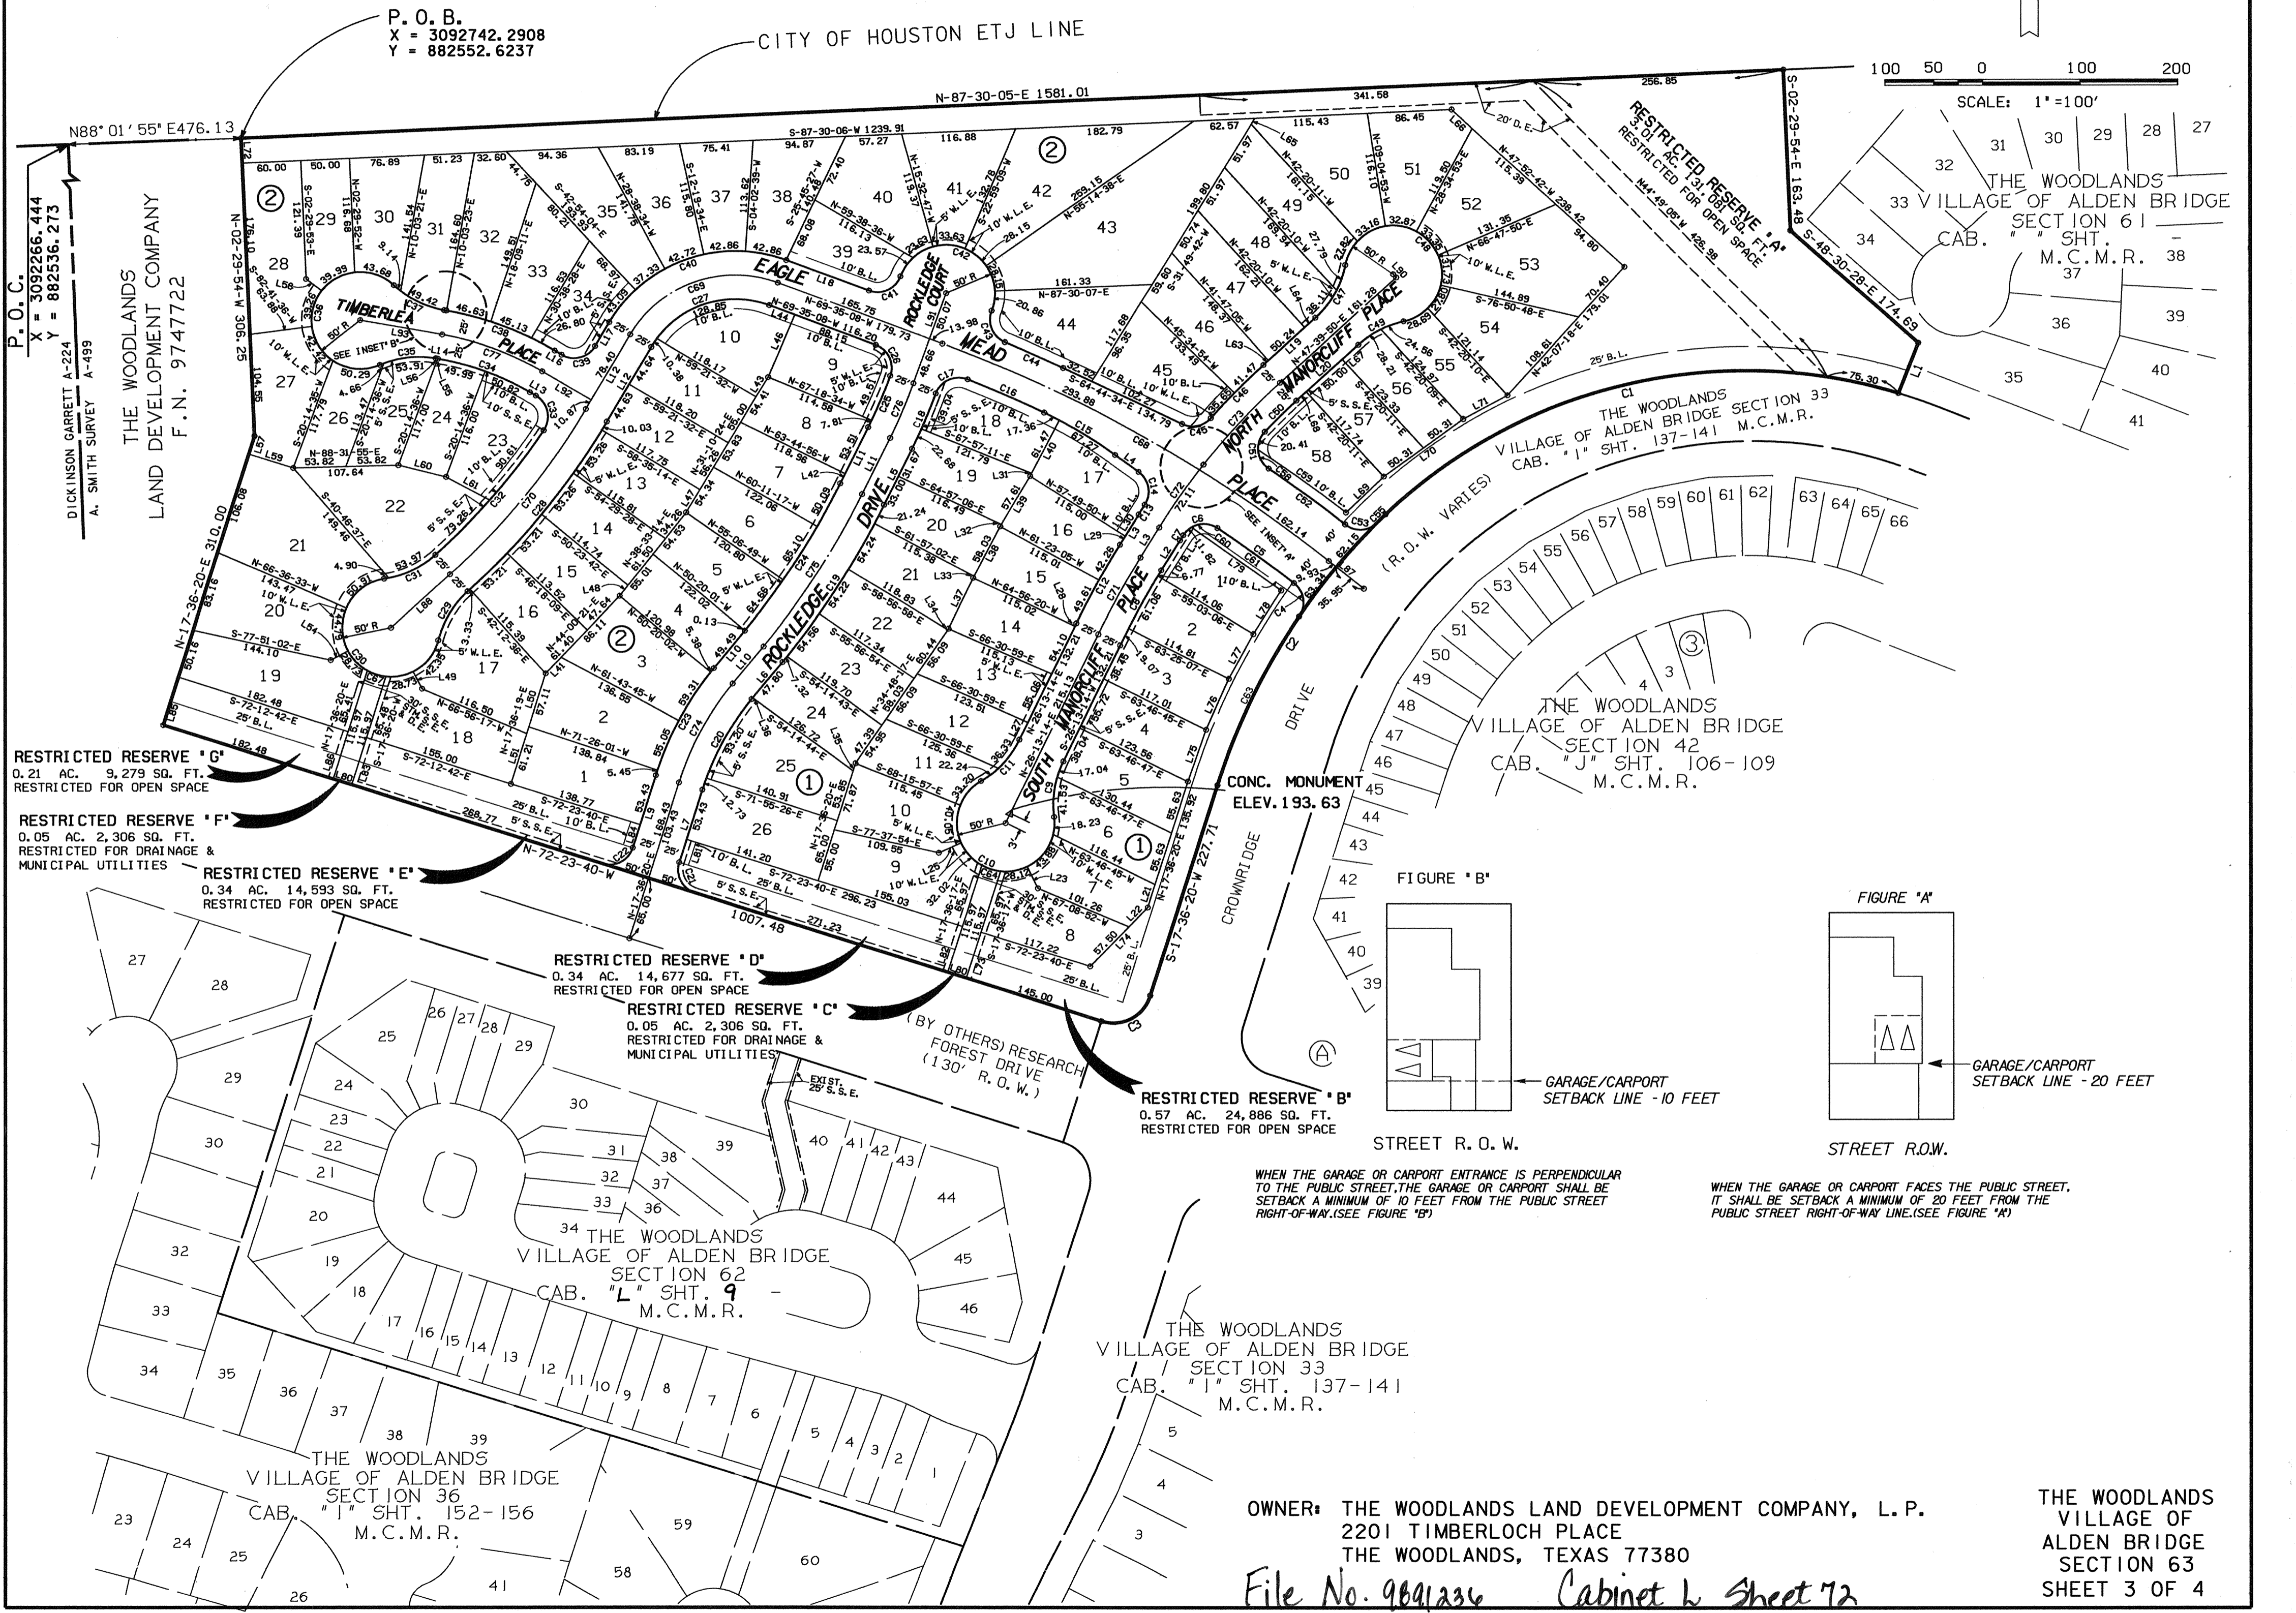

P. O. C.
X = 3092666.444
Y = 882536.273
DICKINSON GARRETT A-224
A. SMITH SURVEY A-499
THE WOODLANDS
LAND DEVELOPMENT COMPANY
F.N. 9747722

RESTRICTED RESERVE "C"
0.21 AC. 9,279 SQ. FT.
RESTRICTED FOR OPEN SPACE


RESTRICTED RESERVE "F"
0.05 AC. 2,306 SQ. FT.
RESTRICTED FOR DRAINAGE &
MUNICIPAL UTILITIES

RESTRICTED RESERVE "E"
0.34 AC. 14,593 SQ. FT.
RESTRICTED FOR OPEN SPACE

RESTRICTED RESERVE "D"
0.34 AC. 14,677 SQ. FT.
RESTRICTED FOR OPEN SPACE

RESTRICTED RESERVE "C"
0.05 AC. 2,306 SQ. FT.
RESTRICTED FOR DRAINAGE &
MUNICIPAL UTILITIES


RESTRICTED RESERVE "B"
0.57 AC. 24,886 SQ. FT.
RESTRICTED FOR OPEN SPACE

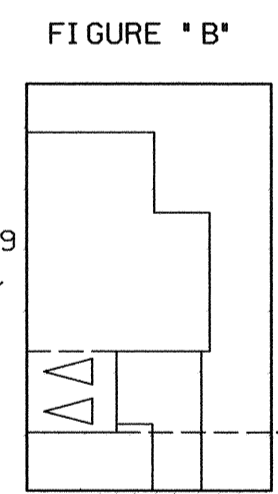

GARAGE/CARPORT
SETBACK LINE - 10 FEET

STREET R. O. W.

WHEN THE GARAGE OR CARPORT ENTRANCE IS PERPENDICULAR
TO THE PUBLIC STREET, THE GARAGE OR CARPORT SHALL BE
SETBACK A MINIMUM OF 10 FEET FROM THE PUBLIC STREET
RIGHT-OF-WAY. (SEE FIGURE "B")

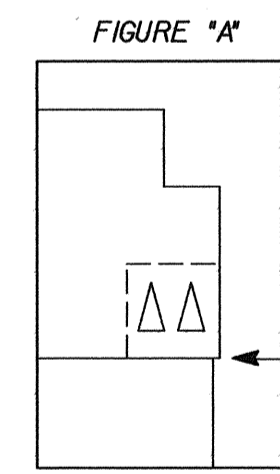

GARAGE/CARPORT
SETBACK LINE - 20 FEET

STREET R.O.W.

WHEN THE GARAGE OR CARPORT FACES THE PUBLIC STREET,
IT SHALL BE SETBACK A MINIMUM OF 20 FEET FROM THE
PUBLIC STREET RIGHT-OF-WAY LINE. (SEE FIGURE "A")

THE WOODLANDS
VILLAGE OF ALDEN BRIDGE
SECTION 62
CAB. "L" SHT. 9
M.C.M.R.

THE WOODLANDS
VILLAGE OF ALDEN BRIDGE
SECTION 33
CAB. "I" SHT. 137-141
M.C.M.R.

THE WOODLANDS
VILLAGE OF ALDEN BRIDGE
SECTION 36
CAB. "I" SHT. 152-156
M.C.M.R.

OWNER: THE WOODLANDS LAND DEVELOPMENT COMPANY, L. P.
2201 TIMBERLOCH PLACE
THE WOODLANDS, TEXAS 77380

THE WOODLANDS
VILLAGE OF
ALDEN BRIDGE
SECTION 63
SHEET 3 OF 4

File No. 9691236 Cabinet L Sheet 72

GENERAL NOTES

- D. E. INDICATES DRAINAGE EASEMENT. DRAINAGE EASEMENT SHALL HEREBY BE RESTRICTED TO KEEP CLEAR OF FENCES, BUILDING, PLANTING AND OTHER OBSTRUCTIONS TO THE OPERATIONS AND MAINTENANCE OF THE DRAINAGE FACILITY.
- B. L. INDICATES BUILDING LINES.
- S. S. E. INDICATES SANITARY SEWER EASEMENT.
- STM. S. E. INDICATES STORM SEWER EASEMENT. MAINTAIN DRAINAGE BENEATH FENCES (MIN. 5' SQ. FT.) AND AROUND OTHER OBSTRUCTIONS THAT WOULD OTHERWISE INTERRUPT THE OPERATIONS AND MAINTENANCE OF THE DRAINAGE FACILITY.
- 10' D. E. INDICATES DRAINAGE EASEMENT FOR SIDE LOTS. MAINTAIN DRAINAGE BENEATH FENCES (MIN. 5' SQ. FT.) AND AROUND OTHER OBSTRUCTIONS THAT WOULD OTHERWISE INTERRUPT THE OPERATIONS AND MAINTENANCE OF THE DRAINAGE FACILITY.
- W. L. E. INDICATES WATER LINE EASEMENT.
- U. E. INDICATES UTILITY EASEMENT.
- ALL UTILITY EASEMENTS EXTEND EQUAL DISTANCE EITHER SIDE OF PROPERTY LINES UNLESS OTHERWISE NOTED.
- 1' ONE-FOOT RESERVE DEDICATED TO THE PUBLIC IN FEE AS A BUFFER SEPARATION BETWEEN THE SIDE OR END OF STREETS WHERE SUCH STREETS ABUT ADJACENT ACREAGE TRACTS. THE CONDITION OF SUCH DEDICATION BEING THAT WHEN THE ADJACENT PROPERTY IS SUBDIVIDED IN A RECORDED PLAT, THE ONE-FOOT RESERVE SHALL THEREUPON BECOME VESTED IN THE PUBLIC FOR STREET RIGHT-OF-WAY PURPOSES AND THE FEE TITLE THERETO SHALL REVERT TO AND REST IN THE DEDICATOR, HIS HEIRS, ASSIGNS OR SUCCESSORS.
- THIS SURVEY IS NOT TIED INTO THE OFFICIAL CITY OF HOUSTON SURVEY SYSTEM IN COMPLIANCE WITH ORDINANCE NO. 69-1978, BECAUSE A CITY OF HOUSTON SURVEY MARKER HAS NOT BEEN ESTABLISHED WITHIN 2,000 FEET OF THIS PROPERTY.
- ALL BEARINGS REFERENCED TO THE TEXAS STATE PLANE COORDINATE SYSTEM SOUTH CENTRAL ZONE.
- LOTS ADJACENT TO RESTRICTED OPEN SPACE RESERVES ARE DENIED DIRECT DRIVEWAY ACCESS ACROSS SAID RESERVES.

CURVE TABLE

CURVE	RADIUS	TANGENT	CHORD	ARC	DELTA	CHORD BEARING
1	535.00	312.75	540.00	566.04	60°37'11"	S-76-40-30-W
2	656.60	168.34	326.13	329.58	28°45'35"	S-31-59-08-W
3	40.00	40.00	96.57	62.93	90°00'00"	S-62-36-20-W
4	25.00	23.52	34.26	37.74	06°29'53"	N-08-52-42-W
5	1410.00	48.28	96.51	96.53	03°55'21"	N-54-05-20-W
6	25.00	25.67	35.82	39.93	91°30'16"	S-78-11-52-W
7	680.00	3.17	6.34	6.34	00°32'04"	S-32-10-41-W
8	875.00	43.49	86.87	86.90	05°41'25"	S-29-03-56-W
9	100.00	30.15	57.74	58.57	33°33'26"	S-09-26-31-W
10	50.00	*	83.33	215.65	247°06'53"	N-63-46-46-W
11	100.00	30.15	57.74	58.57	33°33'26"	N-42-59-57-E
12	925.00	45.97	91.83	91.87	05°41'25"	N-29-03-56-E
13	730.00	5.93	11.86	11.86	00°55'51"	N-32-22-34-E
14	25.00	23.61	34.33	37.84	86°43'21"	N-10-31-11-W
15	450.00	42.44	84.90	84.62	10°46'28"	N-59-16-08-W
16	1425.00	42.75	85.47	85.48	03°26'13"	N-66-22-26-W
17	25.00	25.80	35.91	40.05	91°47'46"	S-66-00-34-W
18	565.00	30.89	61.69	61.72	06°15'33"	S-23-14-28-W
19	825.00	96.23	191.16	191.59	13°18'20"	S-33-01-24-W
20	275.00	53.63	105.28	105.93	22°04'14"	S-28-38-27-W
21	25.00	25.00	35.36	39.27	90°00'00"	S-27-23-40-E
22	25.00	25.00	35.36	39.27	90°00'00"	N-62-36-20-E
23	325.00	63.98	124.42	125.19	22°04'14"	N-28-38-27-E
24	775.00	90.39	179.57	179.98	13°18'20"	N-33-01-24-E
25	515.00	28.69	57.28	57.31	06°22'35"	N-23-10-56-E
26	25.00	24.82	35.23	39.09	89°34'47"	N-24-47-45-W
27	100.00	83.57	128.25	139.23	79°46'24"	S-70-31-40-W
28	745.00	114.03	225.44	226.31	17°24'17"	S-39-20-36-W
29	100.00	30.03	57.83	58.35	33°26'01"	S-31-19-44-W
30	50.00	*	83.33	215.65	247°06'51"	N-41-49-51-W
31	100.00	30.32	58.03	58.87	33°43'57"	N-64-51-36-E
32	695.00	85.36	169.45	169.87	14°00'16"	N-40-59-30-E
33	25.00	26.51	36.37	40.73	93°20'53"	N-12-41-04-W
34	280.00	50.96	100.26	100.81	20°37'41"	N-69-40-21-W
35	100.00	30.15	57.74	58.57	33°33'26"	S-63-14-05-W
36	50.00	*	83.33	215.65	247°06'53"	N-10-00-49-E
37	100.00	30.15	57.74	58.57	33°33'26"	S-63-12-28-E
38	330.00	60.05	118.17	118.81	20°37'41"	S-69-40-21-E
39	25.00	25.00	35.36	39.27	90°00'02"	N-75-38-29-E
40	150.00	125.36	192.38	208.85	79°46'24"	N-70-31-40-E
41	25.00	25.02	35.37	39.23	90°03'07"	N-65-23-18-E
42	50.00	*	100.00	157.99	181°02'17"	S-69-07-07-E
43	25.00	24.43	34.94	38.69	88°40'21"	S-22-56-09-E
44	1475.00	32.56	65.11	65.11	02°31'45"	S-66-00-27-E
45	25.00	18.72	29.97	32.13	73°38'46"	N-78-26-03-E
46	730.00	38.60	77.09	77.12	06°03'11"	N-44-38-15-E
47	100.00	33.08	62.62	63.90	36°36'48"	N-29-21-26-E
48	50.00	*	83.46	215.41	246°50'46"	S-45-31-35-E
49	100.00	27.01	52.16	52.77	30°13'57"	S-62-46-49-W
50	680.00	22.71	45.40	45.41	03°49'33"	S-45-45-04-W
51	25.00	29.55	38.17	43.43	99°31'40"	S-05-55-33-E
52	1490.00	48.54	97.03	97.04	03°43'54"	S-53-49-26-E
53	25.00	22.01	33.04	36.09	82°43'15"	N-86-40-54-E
54	656.60	62.94	125.30	125.49	10°57'02"	S-39-50-45-W
55	656.60	5.98	11.97	11.97	01°02'39"	S-45-50-36-W
56	25.00	22.01	33.04	36.09	82°43'15"	S-86-40-54-W
57	1490.00	48.54	97.03	97.04	03°43'54"	N-53-49-26-W
58	25.00	12.40	22.21	23.02	52°45'03"	N-29-18-51-W
59	1500.00	55.44	110.80	110.82	04°13'59"	S-54-20-00-E
60	25.00	15.75	25.65	28.11	64°25'23"	S-88-15-42-E
61	1410.00	48.28	96.51	96.53	03°55'21"	S-54-05-20-E
62	25.00	23.52	34.26	37.74	06°29'53"	S-08-52-42-E
63	656.60	96.75	191.44	192.12	16°45'54"	S-25-59-17-W
64	50.00	10.21	20.00	20.14	23°04'26"	S-72-23-38-E
65	25.00	25.00	35.36	39.27	90°00'00"	N-27-23-40-W
66	25.00	25.00	35.36	39.27	90°00'00"	S-62-36-20-W
67	50.00	10.21	20.00	20.14	23°04'26"	S-72-23-40-E
68	1450.00	229.91	454.15	456.02	18°01'10"	N-60-34-33-W
69	125.00	104.47	160.32	174.04	79°46'24"	S-70-31-40-W
70	720.00	111.01	219.43	220.29	17°31'47"	S-39-24-22-W
71	900.00	44.73	89.35	89.38	05°41'25"	N-29-03-56-E
72	705.00	39.46	78.81	78.85	06°24'29"	N-35-06-53-E
73	705.00	67.62	114.86	114.99	09°20'43"	N-42-59-29-E
74	300.00	58.51	114.85	115.56	22°04'14"	N-28-38-27-E
75	800.00	93.31	185.36	185.78	13°18'20"	N-33-01-24-E
76	540.00	30.57	61.04	61.08	06°28'49"	N-23-07-49-E
77	305.00	55.51	109.22	109.81	20°37'41"	N-69-40-21-W

LINE TABLE

LINE	BEARING	DISTANCE
1	S-21-21-50-W	55.70
2	S-31-54-39-W	36.43
3	N-31-54-39-E	36.43
4	N-53-52-52-W	29.74
5	S-26-22-14-W	64.67
6	S-39-40-34-W	49.49
7	S-17-36-20-W	78.43
8	N-72-23-40-W	100.00
9	N-17-36-20-E	78.43
10	N-39-40-34-E	49.49
11	N-26-22-14-E	64.67
12	S-30-38-28-W	89.27
13	N-59-21-30-W	7.09
14	N-79-59-11-W	2.31
15	S-79-59-11-E	2.31
16	S-59-21-30-E	8.23
17	N-30-38-28-E	28.40
18	S-69-35-08-E	90.29
19	N-47-39-50-E	71.82
20	S-47-39-50-W	85.75
21	S-17-36-20-W	24.66
22	S-43-55-18-W	27.72
23	S-26-09-37-E	25.00
24	N-26-09-37-W	25.00
25	S-65-50-10-W	25.00
26	N-65-50-10-E	25.00
27	N-26-13-14-E	19.84
28	N-26-13-14-E	3.21
29	N-31-54-39-E	10.52
30	N-31-54-39-E	25.91
31	S-27-33-19-W	3.40
32	S-30-48-36-W	2.29
33	S-27-34-51-W	1.91
34	S-34-48-17-W	1.29
35	S-17-36-20-W	8.02
36	S-39-40-34-W	1.69
37	N-26-13-16-E	57.27
38	N-27-34-51-E	59.95
39	N-30-48-36-E	59.91
40	N-27-33-19-E	64.87
41	N-44-00-21-E	22.93
42	N-26-22-14-E	11.15
43	S-31-10-24-W	23.83
44	S-69-35-09-E	28.06
45	N-31-10-24-E	23.83
46	N-23-10-16-E	69.80
47	S-31-10-24-W	27.49
48	S-38-33-14-W	13.78
49	S-26-51-21-E	20.00
50	N-17-36-19-E	64.39
51	N-17-36-19-E	53.92
52	N-26-51-21-W	20.00
53	S-62-04-00-W	20.00
54	N-52-04-00-E	20.00
55	N-79-59-11-W	0.28
56	N-79-59-11-W	2.03
57	N-17-36-20-E	19.46
58	N-62-18-51-W	20.00
59	S-72-23-40-E	47.74
60	S-76-02-04-E	50.30
61	S-62-03-10-E	50.54
62	S-52-18-51-E	20.00
63	N-47-39-50-E	6.90
64	N-47-39-50-E	14.67
65	N-31-49-42-E	6.84
66	S-47-52-42-E	28.23
67	S-47-39-50-W	22.16
68	S-47-39-50-W	13.59
69	N-46-21-03-E	53.60
70	N-54-02-40-E	100.62
71	N-61-46-04-E	51.56
72	N-02-29-54-W	25.59
73	N-17-36-17-E	50.00
74	N-43-55-18-E	85.22
75	N-19-31-03-E	56.10
76	N-24-12-34-E	56.83
77	N-28-45-54-E	52.32
78	N-33-07-54-E	52.32
79	N-54-41-04-W	112.51
80	N-72-23-40-W	20.00
81	N-17-36-20-E	25.00
82	S-17-36-17-W	50.00
83	N-17-36-20-E	50.49
84	S-17-36-20-W	25.00
85	N-17-36-20-E	51.14
86	S-17-36-20-W	50.56
87	N-51-33-58-W	45.88
88	S-48-10-15-W	81.07
89	N-38-19-08-E	0.29
90	N-42-20-18-W	4.60
91	N-19-53-25-E	98.73
92	N-59-21-30-W	58.23
93	N-79-59-11-W	85.23

RESERVES

RESERVE	ACREAGE	SQ. FT.	TYPE
A	3.01	131,081	RESTRICTED FOR OPEN SPACE USE ONLY
B	0.57	24,886	RESTRICTED FOR OPEN SPACE USE ONLY
C	0.05	2,306	RESTRICTED FOR DRAINAGE & MUNICIPAL UTILITIES
D	0.34	14,677	RESTRICTED FOR OPEN SPACE USE ONLY
E	0.34	14,593	RESTRICTED FOR OPEN SPACE USE ONLY
F	0.05	2,306	RESTRICTED FOR DRAINAGE & MUNICIPAL UTILITIES
G	0.21	9,279	RESTRICTED FOR OPEN SPACE USE ONLY
TOTAL	4.57	199,128	-----

OWNER: THE WOODLANDS LAND DEVELOPMENT COMPANY, L. P.
2201 TIMBERLOCH PLACE
THE WOODLANDS, TEXAS 77380

THE WOODLANDS
VILLAGE OF
ALDEN BRIDGE
SECTION 63
SHEET 4 OF 4

File No. 9891236 Cabinet L Sheet 73