
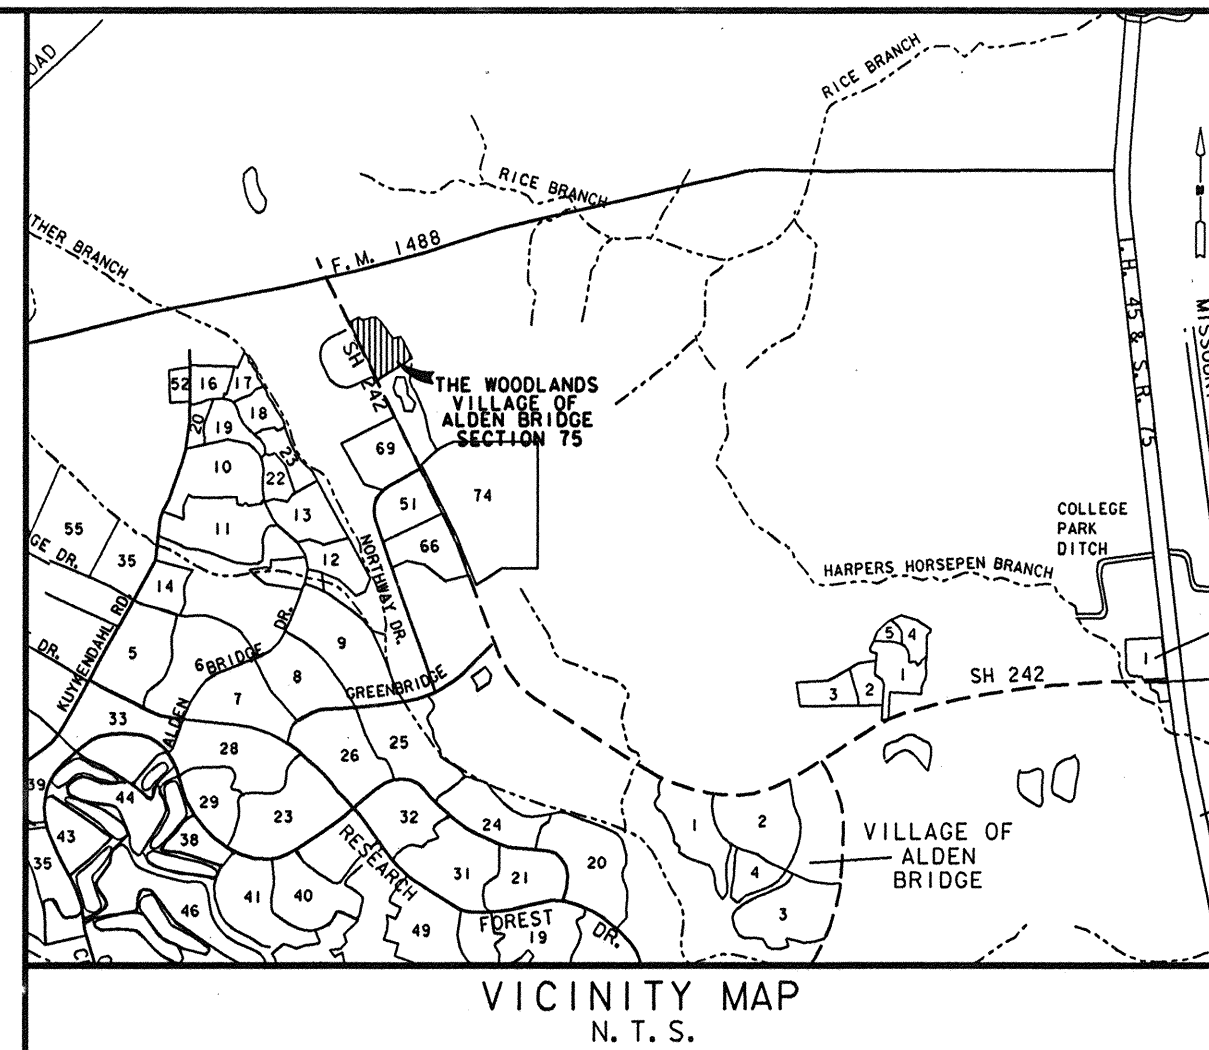


SCALE: 1" = 300'

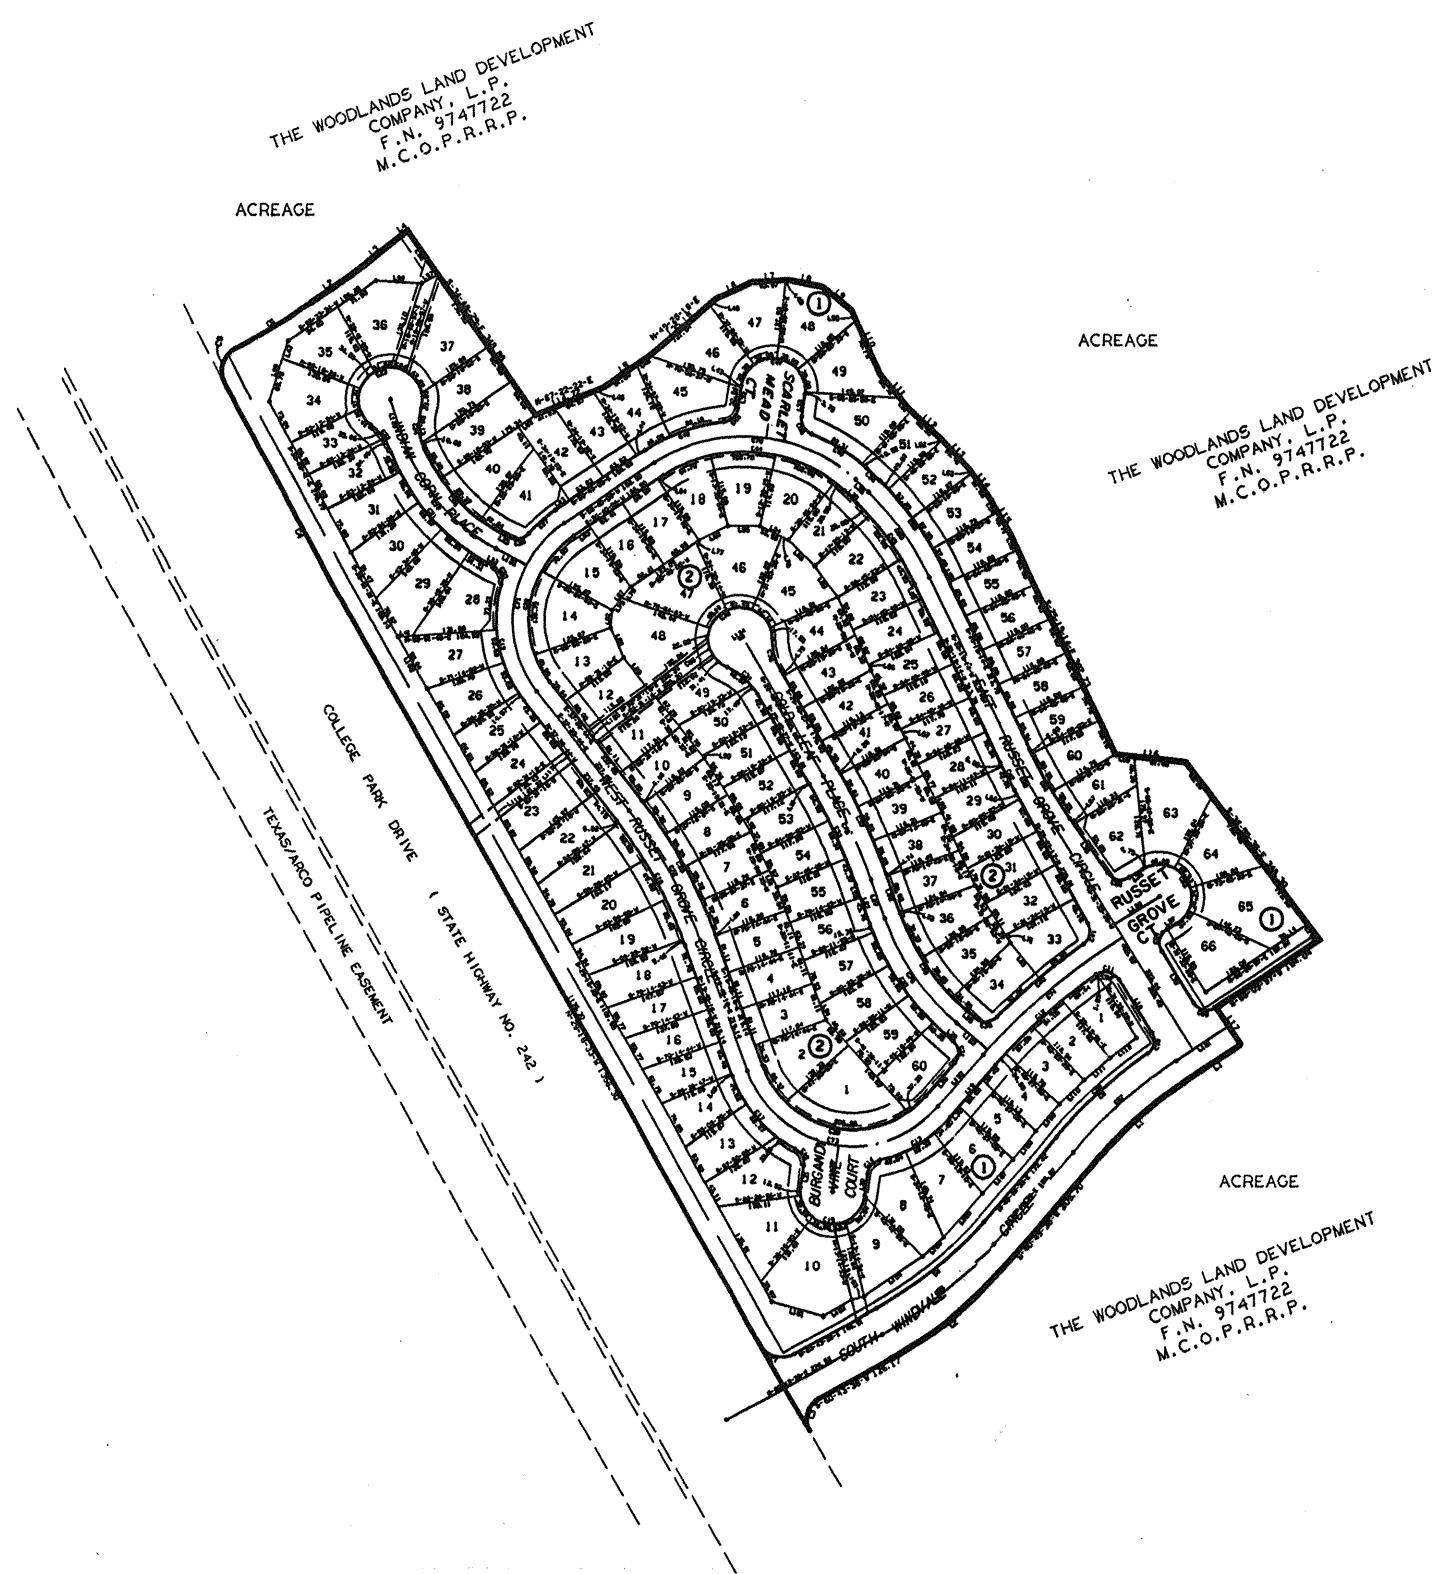

# CLASS III FINAL PLAT THE WOODLANDS VILLAGE OF ALDEN BRIDGE SECTION 75

BEING 35.81 ACRES OUT OF THE  
A. W. SPRINGER SURVEY, ABSTRACT 490  
MONTGOMERY COUNTY, TEXAS

OWNER: THE WOODLANDS LAND DEVELOPMENT COMPANY, L.P.  
2201 TIMBERLOCH PLACE  
THE WOODLANDS, TEXAS 77380

ENGINEER:

**LJA** Engineering & Surveying, Inc.  
2929 Briarpark Drive Suite 500  
Houston, Texas 77042-3703  
Phone 713.953.5200  
Fax 713.953.5026

DATE: AUGUST, 1999

2 BLOCKS 126 LOTS  
6 RESERVES  
3.43 ACRES IN RESERVE

File No. 99094551 Cab. N Sheet 25

SHEET 1 OF 4

FILED FOR RECORD  
99 NOV 12 AM 10:22  
MARK TURNBULL, CLERK  
MONTGOMERY COUNTY, TEXAS  
DEPUTY

THE WOODLANDS LAND DEVELOPMENT COMPANY, L.P., ACTING HEREIN BY AND THROUGH THE WOODLANDS OPERATING COMPANY, L.P., ITS AUTHORIZED AGENT, ACTING HEREIN BY AND THROUGH ITS PRESIDENT AND CHIEF EXECUTIVE OFFICER, MICHAEL H. RICHMOND, OWNER (HEREINAFTER REFERRED TO AS "OWNER") OF THE PROPERTY SUBDIVIDED IN THE ABOVE AND FOREGOING MAP OF THE WOODLANDS VILLAGE OF ALDEN BRIDGE SECTION 75, DO HEREBY MAKE SUBDIVISION OF SAID PROPERTY FOR AND ON BEHALF OF SAID THE WOODLANDS LAND DEVELOPMENT COMPANY, L.P., ACCORDING TO THE LINES, STREETS, LOTS, ALLEYS, PARKS, BUILDING LINES AND EASEMENTS THEREON SHOWN AND DESIGNATE SAID SUBDIVISION AS THE WOODLANDS VILLAGE OF ALDEN BRIDGE SECTION 75, LOCATED IN THE A. W. SPRINGER SURVEY ABSTRACT 490, MONTGOMERY COUNTY, TEXAS AND ON BEHALF OF SAID THE WOODLANDS LAND DEVELOPMENT COMPANY, L.P., AND DEDICATE TO PUBLIC USE, AS SUCH, THE STREETS, ALLEYS, PARKS AND EASEMENTS SHOWN THEREON FOREVER, AND DO HEREBY WAIVE ANY CLAIMS FOR DAMAGES OCCASIONED BY THE ESTABLISHING OF GRADES AS APPROVED FOR THE STREETS AND ALLEYS DEDICATED, OR OCCASIONED BY THE ALTERATION OF THE SURFACE OF ANY PORTION OF STREETS OR ALLEYS TO CONFORM TO SUCH GRADES, AND DO HEREBY BIND OURSELVES, OUR SUCCESSORS AND ASSIGNS TO WARRANT AND FOREVER DEFEND THE TITLE TO THE LAND SO DEDICATED.

THIS IS TO CERTIFY THAT THE WOODLANDS LAND DEVELOPMENT COMPANY, L.P. ACTING HEREIN BY AND THROUGH THE WOODLANDS OPERATING COMPANY, L.P., ITS AUTHORIZED AGENT, ACTING HEREIN BY AND THROUGH ITS PRESIDENT AND CHIEF EXECUTIVE OFFICER, MICHAEL H. RICHMOND, OWNER OF THE PROPERTY SUBDIVIDED IN THE ABOVE AND FOREGOING MAP OF THE WOODLANDS VILLAGE OF ALDEN BRIDGE SECTION 75, HAVE COMPLIED OR WILL COMPLY WITH ALL REGULATIONS HERETOFORE ON FILE WITH THE MONTGOMERY COUNTY ENGINEER AND ADOPTED BY THE COMMISSIONERS' COURT OF MONTGOMERY COUNTY, TEXAS.

FURTHER, OWNER HAS DEDICATED AND BY THESE PRESENTS DOES DEDICATE TO THE USE OF THE PUBLIC FOR PUBLIC UTILITY PURPOSES FOREVER UNOBSTRUCTED AERIAL EASEMENTS. THE AERIAL EASEMENTS SHALL EXTEND HORIZONTALLY AN ADDITIONAL ELEVEN FEET, SIX INCHES (11' 6") FOR TEN FEET (10' 0") PERIMETER GROUND EASEMENTS OR FIVE FEET SIX INCHES (5' 6") FOR SIXTEEN FEET (16' 0") PERIMETER GROUND EASEMENTS, FROM A PLANE SIXTEEN FEET (16' 0") ABOVE GROUND LEVEL UPWARD, LOCATED ADJACENT TO AND ADJOINING SAID PUBLIC UTILITY EASEMENTS THAT ARE DESIGNATED WITH AERIAL EASEMENTS (U.E. & A.E.) AS INDICATED AND DEPICTED HEREON, WHEREBY THE AERIAL EASEMENT TOTALS TWENTY ONE FEET, SIX INCHES (21' 6") IN WIDTH.

FURTHER, OWNER HAS DEDICATED AND BY THESE PRESENTS DOES DEDICATE TO THE PUBLIC FOR PUBLIC UTILITY PURPOSES FOREVER UNOBSTRUCTED AERIAL EASEMENTS. THE AERIAL EASEMENTS SHALL EXTEND HORIZONTALLY AN ADDITIONAL TEN FEET (10' 0") FOR TEN FEET (10' 0") BACK-TO-BACK GROUND EASEMENTS OR SEVEN FEET (7' 0") FOR SIXTEEN FEET (16' 0") BACK-TO-BACK GROUND EASEMENTS FROM A PLANE SIXTEEN FEET (16' 0") ABOVE GROUND LEVEL UPWARD, LOCATED ADJACENT TO BOTH SIDES AND ADJOINING SAID PUBLIC UTILITY EASEMENTS THAT ARE DESIGNATED WITH AERIAL EASEMENTS (U.E. & A.E.) AS INDICATED AND DEPICTED HEREON, WHEREBY THE AERIAL EASEMENT TOTALS THIRTY FEET (30' 0") IN WIDTH.

FURTHER, OWNER DOES HEREBY DEDICATE FOREVER TO THE PUBLIC A STRIP OF LAND A MINIMUM FIFTEEN (15' - 0") FEET WIDE ON EACH SIDE OF THE CENTERLINE, OF ANY AND OF ALL GULLIES, RAVINES, DRAWS, SLOUGHS, OR OTHER NATURAL DRAINAGE COURSES LOCATED IN THE SAID SUBDIVISION, AS EASEMENTS FOR DRAINAGE PURPOSES, GIVING MONTGOMERY COUNTY AND/OR ANY OTHER PUBLIC AGENCY THE RIGHT TO ENTER UPON SAID EASEMENTS AT ANY AND ALL TIMES FOR THE PURPOSE OF CONSTRUCTING AND/OR MAINTAINING DRAINAGE WORK AND/OR STRUCTURES.

FURTHER, ALL OF THE PROPERTY SUBDIVIDED IN THE ABOVE AND FOREGOING MAP SHALL BE RESTRICTED IN ITS USE, WHICH RESTRICTIONS SHALL RUN WITH THE TITLE TO THE PROPERTY, AND SHALL BE ENFORCEABLE AT THE OPTION OF MONTGOMERY COUNTY, BY MONTGOMERY COUNTY OR ANY CITIZEN THEREOF, BY INJUNCTION, AS FOLLOWS:

1. THAT DRAINAGE OF SEPTIC TANKS INTO ROAD, STREET, ALLEY, OR OTHER PUBLIC DITCHES, EITHER DIRECTLY OR INDIRECTLY, IS STRICTLY PROHIBITED.
2. DRAINAGE STRUCTURES UNDER PRIVATE DRIVEWAYS SHALL HAVE A NET DRAINAGE OPENING AREA OF SUFFICIENT SIZE TO PERMIT THE FREE FLOW OF WATER WITHOUT BACKWATER, AND SHALL BE A MINIMUM OF ONE AND THREE QUARTERS (1-3/4) SQUARE FEET (18" DIAMETER PIPE CULVERT).

FURTHER, OWNER DOES HEREBY DECLARE THAT ALL PARCELS OF LAND DESIGNATED AS LOTS ON THIS PLAT ARE ORIGINALLY INTENDED FOR THE CONSTRUCTION OF RESIDENTIAL DWELLING UNITS THEREON AND SHALL BE RESTRICTED FOR SAME UNDER THE TERMS AND CONDITIONS OF SUCH RESTRICTIONS FILED SEPARATELY, UNLESS OTHERWISE NOTED.

FURTHER, OWNER DOES HEREBY CERTIFY THAT IT IS THE OWNER OF ALL PROPERTY IMMEDIATELY ADJACENT TO THE BOUNDARIES OF THE ABOVE AND FOREGOING PLAT OF THE WOODLANDS VILLAGE OF ALDEN BRIDGE SECTION 75, WHERE BUILDING SETBACK LINES OR PUBLIC UTILITY EASEMENTS ARE TO BE ESTABLISHED OUTSIDE THE BOUNDARIES OF THE ABOVE AND FOREGOING PLAT AND DOES HEREBY MAKE AND ESTABLISH ALL BUILDING SETBACK LINES AND DEDICATES TO THE USE OF THE PUBLIC FOREVER ALL PUBLIC UTILITY EASEMENTS SHOWN IN SAID ADJACENT ACREAGE.

IN TESTIMONY WHEREOF THE WOODLANDS OPERATING COMPANY, L.P., A TEXAS LIMITED PARTNERSHIP ACTING IN ITS CAPACITY AS AUTHORIZED AGENT OF THE WOODLANDS LAND DEVELOPMENT COMPANY, L.P., A TEXAS LIMITED PARTNERSHIP, HAS CAUSED THESE PRESENTS TO BE SIGNED BY MICHAEL H. RICHMOND, ITS PRESIDENT AND CHIEF EXECUTIVE OFFICER, THEREUNTO AUTHORIZED, THIS THE 13 DAY OF September, 1999.

THE WOODLANDS LAND DEVELOPMENT COMPANY, L.P.  
A TEXAS LIMITED PARTNERSHIP


BY: THE WOODLANDS OPERATING COMPANY, L.P.  
A TEXAS LIMITED PARTNERSHIP,  
ITS AUTHORIZED AGENT

BY: Michael H. Richmond  
NAME: MICHAEL H. RICHMOND  
TITLE: PRESIDENT AND  
CHIEF EXECUTIVE OFFICER

STATE OF TEXAS  
COUNTY OF MONTGOMERY

BEFORE ME, THE UNDERSIGNED AUTHORITY, ON THIS DAY PERSONALLY APPEARED MICHAEL H. RICHMOND, PRESIDENT AND CHIEF EXECUTIVE OFFICER OF THE WOODLANDS OPERATING COMPANY, L.P., A TEXAS LIMITED PARTNERSHIP, AUTHORIZED AGENT OF THE WOODLANDS LAND DEVELOPMENT COMPANY, L.P., A TEXAS LIMITED PARTNERSHIP, KNOWN TO ME TO BE THE PERSON WHOSE NAME IS SUBSCRIBED TO THE FOREGOING INSTRUMENT AND ACKNOWLEDGED TO ME THAT HE EXECUTED THE SAME FOR THE PURPOSES AND CONSIDERATIONS THEREIN EXPRESSED, AND IN THE CAPACITY THEREIN AND HEREIN SET OUT AND AS AN ACT AND DEED OF SAID LIMITED PARTNERSHIP.

GIVEN UNDER MY HAND AND SEAL OF OFFICE, THIS 13 DAY OF September, 1999.

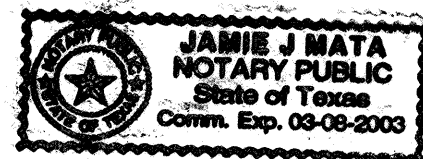

Jamie J. Mata  
NOTARY PUBLIC IN AND FOR THE STATE OF TEXAS  
MY COMMISSION EXPIRES:

File No. 99094551 Cab. N Sheet 26



John G. Davidson  
PRINT NAME: JOHN G. DAVIDSON  
TEXAS REGISTRATION: 1792

THIS IS TO CERTIFY THAT THE HOUSTON PLANNING COMMISSION OF THE CITY OF HOUSTON, TEXAS HAS APPROVED THIS PLAT AND SUBDIVISION OF THE WOODLANDS VILLAGE OF ALDEN BRIDGE SECTION 75, IN CONFORMANCE WITH THE LAWS OF THE STATE OF TEXAS AND THE ORDINANCES OF THE CITY OF HOUSTON AS SHOWN HEREON AND AUTHORIZED THE RECORDING OF THIS PLAT, THIS 21 DAY OF Oct, 1999.

BY: M. Marvin Katz M. MARVIN KATZ, CHAIRMAN  
BY: Robert M. Litke ROBERT M. LITKE, SECRETARY

I, MARK J. MOONEY, P.E., COUNTY ENGINEER OF MONTGOMERY COUNTY, TEXAS, DO HEREBY CERTIFY THAT THE PLAT OF THIS SUBDIVISION COMPLIES WITH ALL OF THE EXISTING RULES AND REGULATIONS OF THIS OFFICE AS ADOPTED BY THE MONTGOMERY COUNTY COMMISSIONERS' COURT.

I FURTHER CERTIFY THAT THE PLAT OF THIS SUBDIVISION COMPLIES WITH REQUIREMENTS FOR INTERNAL SUBDIVISION DRAINAGE AS ADOPTED BY THE MONTGOMERY COUNTY COMMISSIONERS' COURT. HOWEVER, NO CERTIFICATION IS HEREBY GIVEN AS TO THE EFFECT OF DRAINAGE FROM THIS SUBDIVISION TO THE INTERCEPTING DRAINAGE ARTERY OR PARENT STREAM OR ANY OTHER AREA OF SUBDIVISION WITHIN THE WATERSHED.

Mark J. Mooney  
MARK J. MOONEY, P.E.,  
MONTGOMERY COUNTY ENGINEER

APPROVED BY THE COMMISSIONERS' COURT OF MONTGOMERY COUNTY, TEXAS, THIS 8 DAY OF November, 1999.

Mike Meador MIKE MEADOR, COMMISSIONER, PRECINCT 1  
Malcolm Purvis MALCOLM PURVIS, COMMISSIONER, PRECINCT 2

Alan B. Sadler  
ALAN B. SADLER  
COUNTY JUDGE



Ed Chance ED CHANCE, COMMISSIONER, PRECINCT 3  
Ed Rinehart ED RINEHART, COMMISSIONER, PRECINCT 4

THE STATE OF TEXAS  
COUNTY OF MONTGOMERY

I, MARK TURNBULL, CLERK OF THE COUNTY COURT OF MONTGOMERY COUNTY, TEXAS, DO HEREBY CERTIFY THAT THE WITHIN INSTRUMENT WITH ITS CERTIFICATE OF AUTHENTICATION WAS FILED FOR REGISTRATION IN MY OFFICE ON November 8, 1999 AT 9:30 O' CLOCK A.M. AND DULY RECORDED ON 11-12-, 1999 AT 10:22 O' CLOCK A.M. IN CABINET N, SHEET 25-28, OF RECORD OF Maps FOR SAID COUNTY.

WITNESS MY HAND AND SEAL OF OFFICE, AT CONROE, MONTGOMERY COUNTY, TEXAS, THE DAY AND DATE LAST ABOVE WRITTEN.

Mark Turnbull  
MARK TURNBULL, CLERK, COUNTY COURT  
MONTGOMERY COUNTY, TEXAS  
BY: Glenn Matuslaw

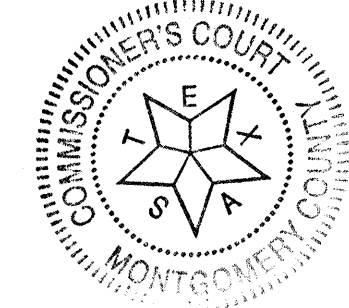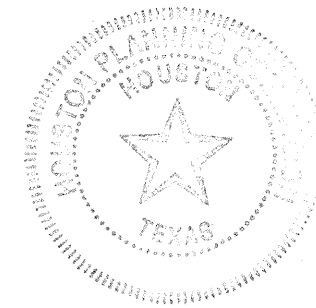


THE WOODLANDS  
VILLAGE OF  
ALDEN BRIDGE  
SECTION 75  
SHEET 2 OF 4

RESTRICTED RESERVE 'E'  
0.07 AC. 2,957 SQ. FT.  
RESTRICTED FOR DRAINAGE  
& MUNICIPAL UTILITIES

THE WOODLANDS LAND DEVELOPMENT  
COMPANY, L.P.  
F.N. 9747722  
M.C.O.P.R.R.P.


ACREAGE

THE WOODLANDS LAND DEVELOPMENT  
COMPANY, L.P.  
F.N. 9747722  
M.C.O.P.R.R.P.

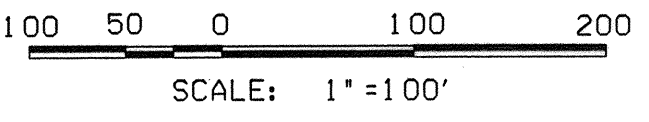

ACREAGE

RESTRICTED RESERVE 'B'  
0.21 AC. 9,186 SQ. FT.  
RESTRICTED FOR OPEN SPACE

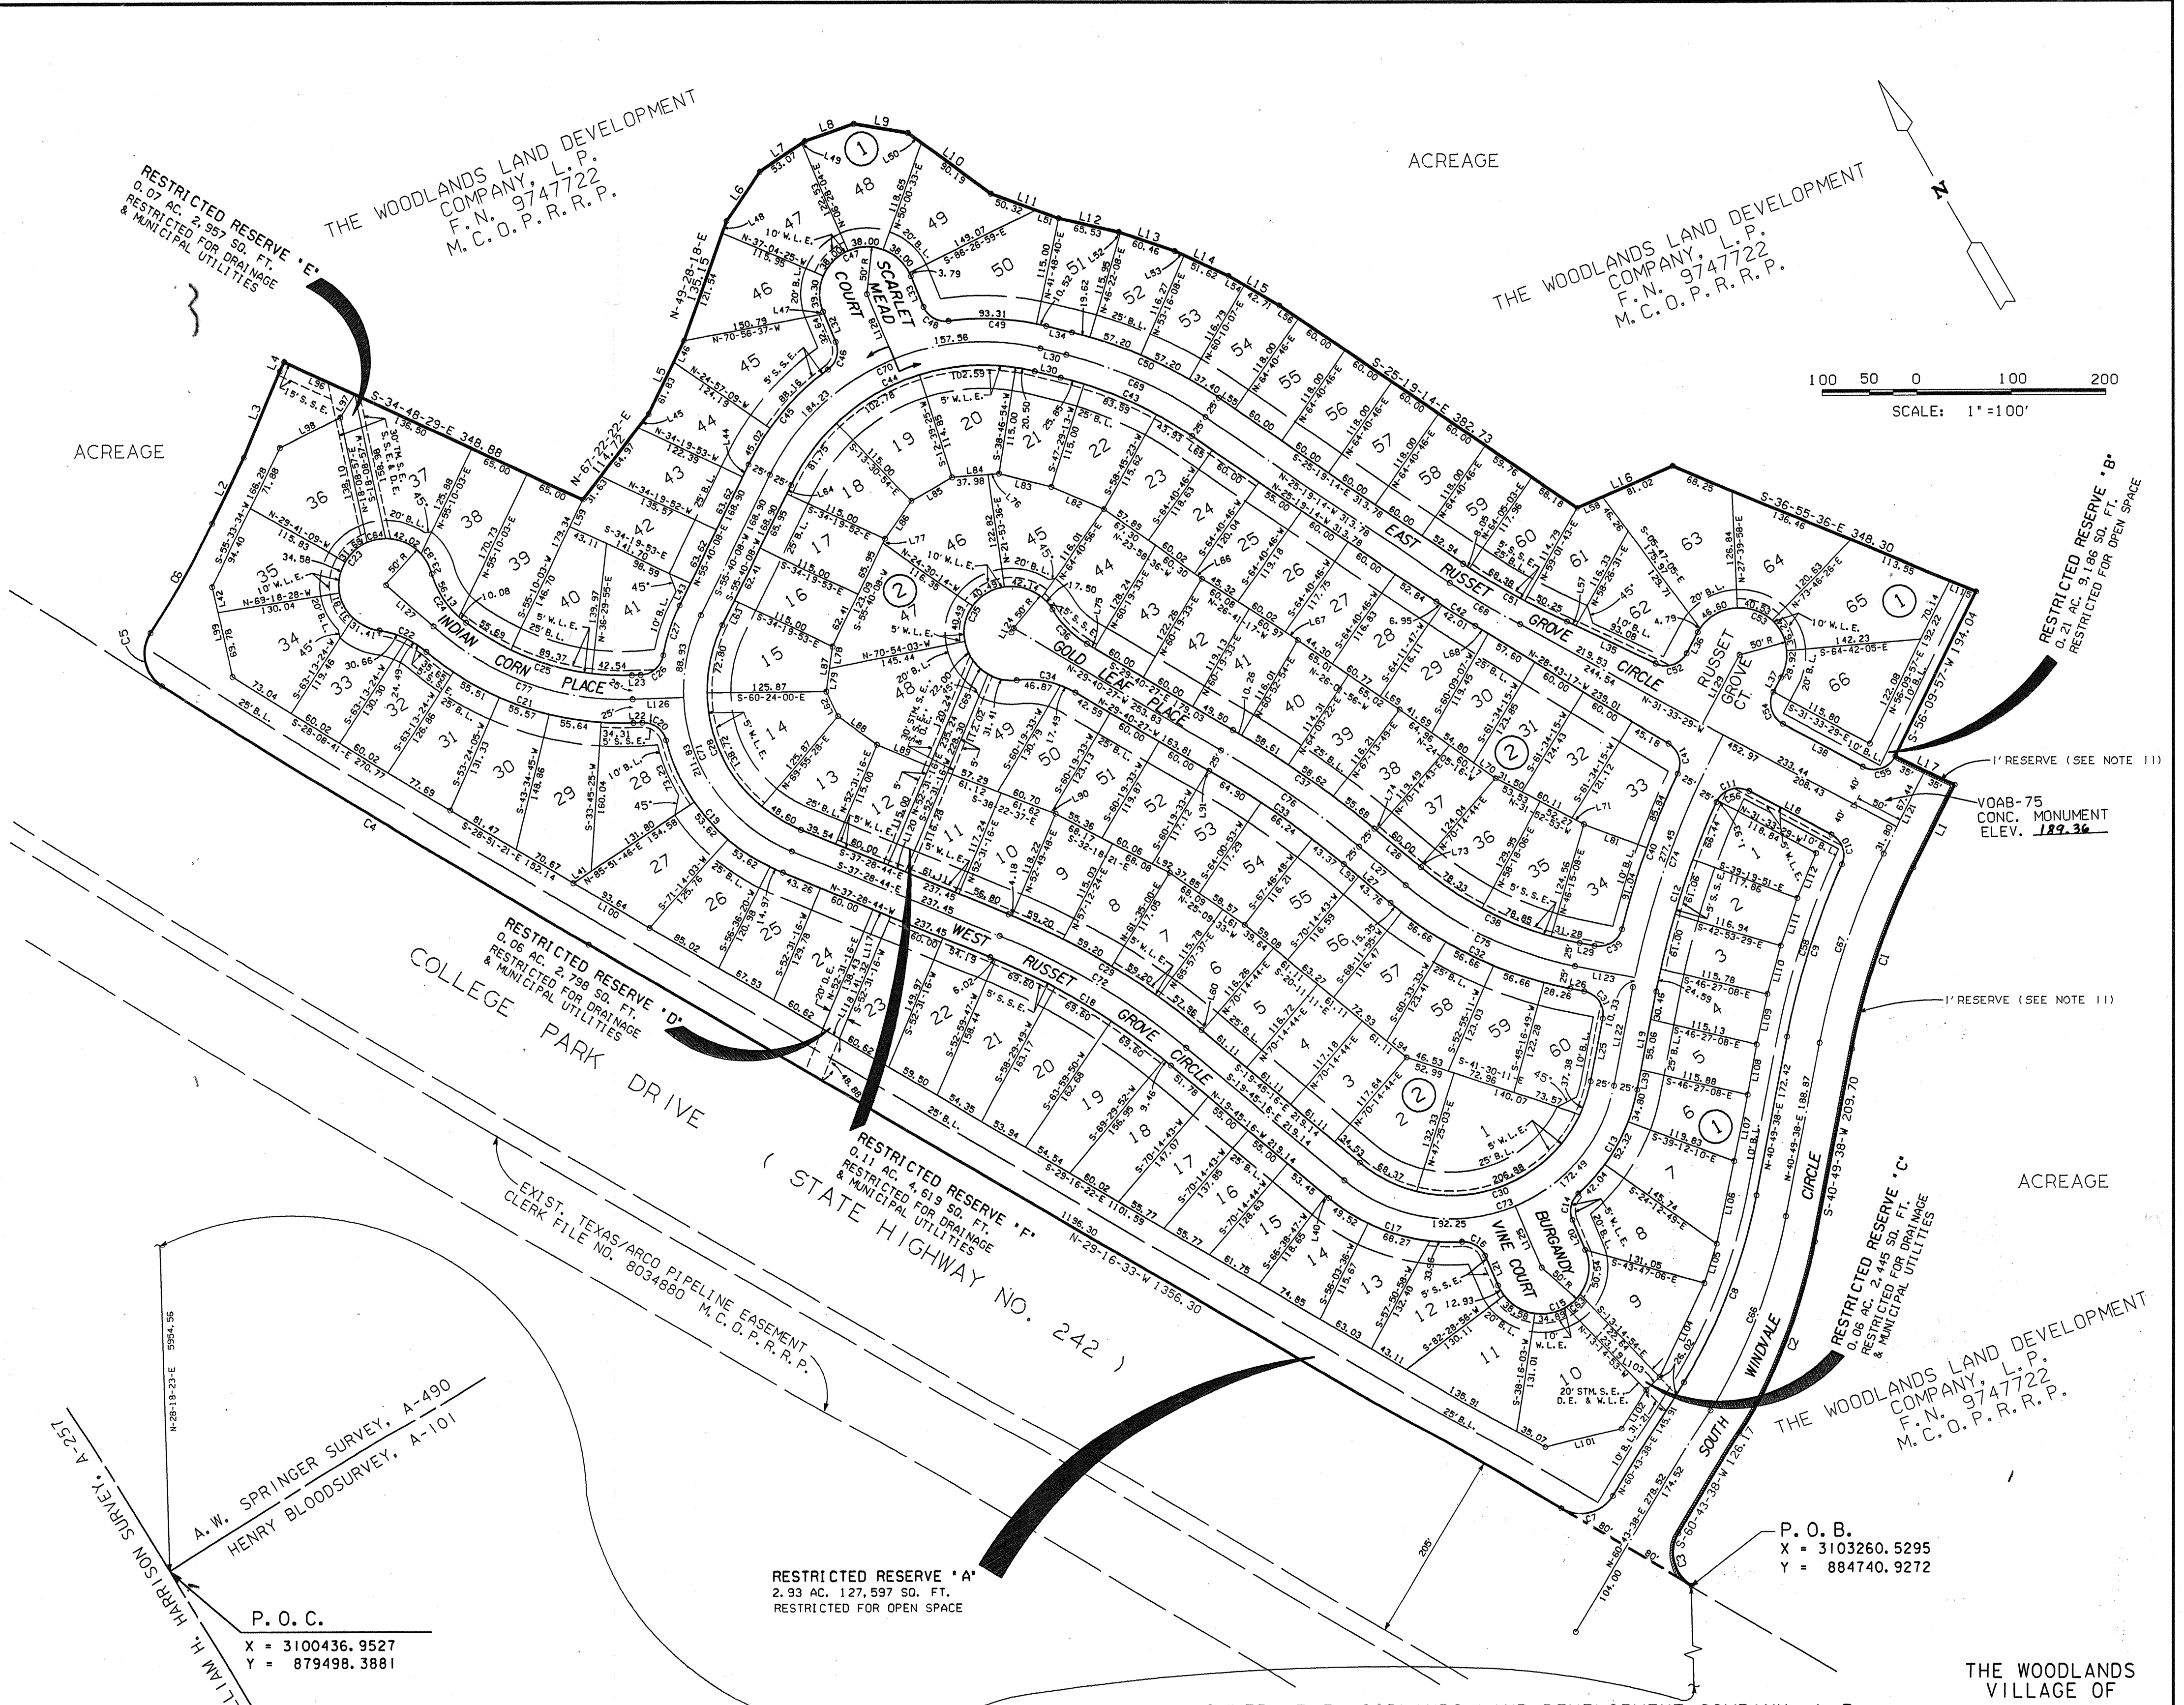

RESTRICTED RESERVE 'D'  
0.06 AC. 2,798 SQ. FT.  
RESTRICTED FOR DRAINAGE  
& MUNICIPAL UTILITIES

COLLEGE PARK DRIVE

RESTRICTED RESERVE 'F'  
0.11 AC. 4,619 SQ. FT.  
RESTRICTED FOR DRAINAGE  
& MUNICIPAL UTILITIES

STATE HIGHWAY NO. 242

VOAB-75  
CONC. MONUMENT  
ELEV. 189.36

1' RESERVE (SEE NOTE 11)

RESTRICTED RESERVE 'C'  
0.06 AC. 2,445 SQ. FT.  
RESTRICTED FOR DRAINAGE  
& MUNICIPAL UTILITIES

ACREAGE

THE WOODLANDS LAND DEVELOPMENT  
COMPANY, L.P.  
F.N. 9747722  
M.C.O.P.R.R.P.

P. O. C.  
X = 3100436.9527  
Y = 879498.3881

RESTRICTED RESERVE 'A'  
2.93 AC. 127,597 SQ. FT.  
RESTRICTED FOR OPEN SPACE

P. O. B.  
X = 3103260.5295  
Y = 884740.9272

OWNER: THE WOODLANDS LAND DEVELOPMENT COMPANY, L.P.  
2201 TIMBERLOCH PLACE  
THE WOODLANDS, TEXAS 77380

THE WOODLANDS  
VILLAGE OF  
ALDEN BRIDGE  
SECTION 75  
SHEET 3 OF 4

File No. 99094551 Cab. N Sheet 27

GENERAL NOTES

- D. E. INDICATES DRAINAGE EASEMENT. DRAINAGE EASEMENT SHALL HEREBY BE RESTRICTED TO KEEP CLEAR OF FENCES, BUILDING, PLANTING AND OTHER OBSTRUCTIONS TO THE OPERATIONS AND MAINTENANCE OF THE DRAINAGE FACILITY.
- B. L. INDICATES BUILDING LINES.
- S. S. E. INDICATES SANITARY SEWER EASEMENT.
- STM. S. E. INDICATES STORM SEWER EASEMENT. MAINTAIN DRAINAGE BENEATH FENCES (MIN. 5' SQ. FT.) AND AROUND OTHER OBSTRUCTIONS THAT WOULD OTHERWISE INTERRUPT THE OPERATIONS AND MAINTENANCE OF THE DRAINAGE FACILITY.
- W. L. E. INDICATES WATER LINE EASEMENT.
- U. E. INDICATES UTILITY EASEMENT.
- ALL UTILITY EASEMENTS EXTEND EQUAL DISTANCE EITHER SIDE OF PROPERTY LINES UNLESS OTHERWISE NOTED.
- THIS SURVEY IS NOT TIED INTO THE OFFICIAL CITY OF HOUSTON SURVEY SYSTEM IN COMPLIANCE WITH ORDINANCE NO. 69-1978, BECAUSE A CITY OF HOUSTON SURVEY MARKER HAS NOT BEEN ESTABLISHED WITHIN 2,000 FEET OF THIS PROPERTY.
- ALL BEARINGS REFERENCED TO THE TEXAS STATE PLANE COORDINATE SYSTEM SOUTH CENTRAL ZONE.
- LOTS ADJACENT TO RESTRICTED RESERVES RESTRICTED FOR OPEN SPACE ARE DENIED DIRECT DRIVEWAY ACCESS ACROSS SAID RESERVES.
- 1' ONE-FOOT RESERVE DEDICATED TO THE PUBLIC IN FEE AS A BUFFER SEPARATION BETWEEN THE SIDE OR END OF STREETS WHERE SUCH STREETS ADJACENT ACREAGE TRACTS. THE CONDITION OF SUCH DEDICATION BEING THAT WHEN THE ADJACENT PROPERTY IS SUBDIVIDED IN A RECORDED PLAT, THE ONE-FOOT RESERVE SHALL THEREUPON BECOME VESTED IN THE PUBLIC FOR STREET RIGHT-OF-WAY PURPOSES AND THE FEE TITLE THERETO SHALL REVERT TO AND REVEST IN THE DEDICATOR, HIS HEIRS, ASSIGNS OR SUCCESSORS.

CURVE TABLE						
CURVE	RADIUS	TANGENT	CHORD	ARC	DELTA	CHORD BEARING
1	765.00	103.02	204.19	204.80	15° 20' 20"	S-48-29-47-W
2	650.00	114.03	224.63	225.76	13° 54' 00"	S-50-46-38-W
3	40.00	40.00	56.57	62.83	90° 00' 10"	S-15-43-33-W
4	17084.51	264.87	529.67	529.69	01° 46' 35"	N-28-19-28-W
5	40.00	40.07	56.62	62.90	90° 06' 14"	N-17-36-54-E
6	1040.00	67.80	135.32	135.41	07° 27' 37"	N-58-56-15-E
7	40.00	40.00	56.57	62.83	89° 59' 50"	S-74-16-27-E
8	825.00	109.64	215.99	217.08	13° 54' 00"	N-50-46-38-E
9	835.00	97.21	193.11	193.54	13° 16' 49"	N-47-28-02-E
10	25.00	23.18	33.99	37.38	85° 39' 55"	N-11-16-29-E
11	25.00	27.00	36.69	41.20	94° 24' 56"	N-78-45-57-W
12	925.00	107.02	212.62	213.09	13° 11' 58"	S-47-25-36-W
13	200.00	66.92	126.93	129.16	37° 00' 10"	S-59-19-42-W
14	25.00	17.68	28.87	30.77	70° 31' 44"	S-42-33-56-W
15	50.00	*	100.00	157.08	180° 00' 00"	N-82-41-56-W
16	25.00	17.68	28.87	30.77	70° 31' 44"	N-27-57-48-W
17	200.00	79.74	148.14	151.75	43° 28' 23"	N-41-29-28-W
18	725.00	113.04	223.38	224.28	17° 43' 28"	N-28-37-00-W
19	210.00	105.44	188.45	195.43	53° 19' 44"	N-10-49-07-W
20	25.00	20.14	31.37	33.91	77° 42' 56"	N-23-00-58-W
21	325.00	123.86	231.49	236.68	41° 43' 33"	N-41-00-39-W
22	100.00	28.30	54.46	55.16	31° 36' 10"	N-35-56-58-W
23	50.00	*	83.44	215.46	248° 53' 47"	N-71-41-51-E
24	100.00	34.37	65.00	66.21	37° 58' 00"	S-03-49-18-E
25	275.00	97.61	183.98	187.60	75° 31' 21"	S-29-52-08-E
26	25.00	20.14	31.37	33.91	77° 42' 56"	N-79-16-06-E
27	210.00	28.13	55.76	55.92	15° 15' 29"	N-48-02-23-E
28	160.00	169.04	232.40	260.12	93° 08' 52"	S-09-05-42-W
29	775.00	120.84	238.79	239.74	17° 43' 28"	S-28-37-00-E
30	150.00	256.79	259.04	312.64	110° 25' 08"	S-79-27-59-E
31	25.00	24.73	35.15	39.00	89° 22' 37"	N-03-51-41-W
32	425.00	109.10	211.35	213.59	28° 47' 44"	N-34-09-08-W
33	1008.00	87.48	174.30	174.51	09° 55' 11"	N-24-42-52-W
34	100.00	33.34	63.26	64.37	36° 52' 45"	N-48-06-49-W
35	50.00	*	83.49	215.37	248° 47' 40"	N-56-50-38-E
36	100.00	26.72	51.62	52.21	29° 54' 55"	S-14-42-59-E
37	1058.00	91.62	182.94	183.17	09° 55' 11"	S-24-42-52-E
38	375.00	96.27	186.49	188.47	28° 47' 44"	S-34-09-08-E
39	25.00	23.78	34.46	38.02	87° 08' 02"	N-87-52-59-E
40	975.00	88.69	176.64	176.89	10° 23' 41"	N-49-30-48-E
41	25.00	22.29	33.27	36.40	89° 25' 56"	N-12-59-41-E
42	825.00	24.49	48.96	48.97	03° 24' 03"	N-27-01-18-W
43	425.00	77.53	152.54	153.37	20° 40' 37"	N-35-39-33-W
44	225.00	183.29	284.21	307.62	78° 20' 01"	N-85-09-52-W
45	275.00	67.92	131.87	133.17	27° 44' 46"	N-69-32-30-E
46	25.00	19.36	30.62	32.95	75° 31' 21"	N-45-39-13-E
47	50.00	*	100.00	157.08	180° 00' 00"	S-82-06-28-E
48	25.00	19.36	30.62	32.95	75° 31' 21"	S-29-52-08-E
49	275.00	52.54	103.21	103.83	21° 37' 58"	S-56-48-50-E
50	475.00	86.65	170.49	171.42	20° 40' 37"	S-35-39-33-E
51	775.00	63.49	126.55	126.69	09° 21' 58"	S-30-00-13-E
52	25.00	23.67	34.38	37.90	86° 52' 17"	S-78-07-20-E
53	50.00	*	100.00	157.08	180° 00' 00"	S-31-33-29-E
54	25.00	25.00	35.36	39.27	90° 00' 00"	S-13-26-31-W
55	25.00	25.01	36.05	40.26	92° 16' 34"	S-77-41-46-E
56	25.00	25.00	35.36	39.27	90° 00' 00"	S-76-33-28-E
57	25.00	23.18	33.99	37.38	85° 39' 55"	S-11-16-29-W
58	835.00	97.21	193.11	193.54	13° 16' 49"	S-47-28-02-W
59	625.00	109.64	215.99	217.08	13° 54' 00"	S-50-46-38-W
60	40.00	40.00	56.57	62.83	90° 00' 00"	N-74-15-22-W
61	25.00	26.01	36.05	40.26	92° 16' 34"	N-77-41-46-W
62	25.00	25.00	35.36	39.27	90° 00' 00"	N-13-26-31-E
63	50.00	10.21	20.00	20.14	23° 04' 26"	N-78-45-06-E
64	50.00	10.21	20.00	20.14	23° 04' 26"	N-71-51-03-W
65	50.00	10.83	21.17	21.33	24° 28' 42"	S-18-20-01-E
66	650.00	114.03	224.63	225.76	13° 54' 00"	N-50-46-38-E
67	800.00	107.73	213.53	214.17	15° 20' 20"	N-48-29-47-E
68	800.00	43.59	87.05	87.09	06° 14' 14"	N-28-26-21-W
69	450.00	82.09	161.52	162.40	20° 40' 37"	N-35-39-33-W
70	250.00	203.65	315.79	341.80	78° 20' 01"	N-85-09-52-W
71	185.00	195.45	298.72	300.76	93° 08' 52"	S-09-05-42-W
72	795.00	116.94	231.09	232.01	17° 43' 28"	S-28-37-00-E
73	175.00	299.59	302.22	364.74	119° 25' 06"	S-79-27-49-E
74	950.00	145.00	286.68	287.78	17° 21' 22"	N-49-30-19-E
75	400.00	102.69	198.92	201.03	28° 47' 44"	N-34-09-08-W
76	1033.00	89.65	178.62	178.84	09° 55' 11"	N-24-42-52-W
77	300.00	120.87	224.23	229.80	43° 53' 21"	N-39-55-45-W

LINE TABLE		
LINE	BEARING	DISTANCE
1	S-56-09-57-W	99.23
2	N-55-12-27-E	78.63
3	N-52-20-42-E	100.12
4	N-55-12-27-E	10.76
5	N-55-32-29-E	86.96
6	N-64-16-58-E	62.33
7	N-86-36-21-E	57.18
8	S-79-08-32-E	54.59
9	S-50-34-59-E	57.96
10	S-24-16-52-E	107.93
11	S-40-04-03-E	76.08
12	S-46-46-16-E	65.53
13	S-41-20-21-E	62.35
14	S-35-59-57-E	62.35
15	S-29-24-28-E	62.36
16	S-83-51-24-E	110.54
17	S-33-50-03-E	70.00
18	N-31-33-29-W	98.86
19	S-40-49-38-W	107.46
20	S-07-18-04-W	35.14
21	N-07-18-04-E	35.14
22	N-61-52-26-E	9.46
23	S-61-52-26-E	9.46
24	S-34-19-52-E	50.00
25	N-40-49-38-E	68.33
26	N-48-33-00-W	15.10
27	N-19-45-16-W	64.47
28	S-19-45-16-E	64.47
29	S-48-33-00-E	15.86
30	N-45-59-51-W	28.09
31	N-34-19-52-W	50.00
32	N-07-53-32-E	35.34
33	S-07-53-32-W	35.34
34	S-45-59-51-E	28.09
35	S-34-41-12-E	103.75
36	N-58-26-31-E	25.11
37	S-58-26-31-W	18.89
38	S-31-33-29-E	95.81
39	S-40-49-38-W	21.94
40	N-19-45-16-W	3.91
41	S-85-51-46-W	22.79
42	N-17-20-28-E	28.95
43	N-55-40-08-E	27.14
44	N-55-40-08-E	14.51
45	N-67-22-22-E	18.12
46	N-55-32-29-E	25.13
47	N-07-53-32-E	2.70
48	N-49-28-18-E	13.61
49	N-86-36-21-E	4.11
50	S-24-16-52-E	17.74
51	S-40-04-03-E	25.76
52	S-41-20-21-E	1.89
53	S-35-19-57-E	10.73
54	S-29-24-28-E	19.65
55	S-25-19-14-E	20.85
56	S-25-19-14-E	24.79
57	S-34-41-12-E	10.67
58	S-83-51-24-E	29.52
59	S-55-10-03-W	32.65
60	N-19-45-16-W	11.28
61	N-25-09-33-W	28.33
62	N-04-45-44-E	28.67
63	N-55-40-08-E	29.95
64	N-55-40-08-E	10.58
65	S-25-19-14-E	25.95
66	S-23-58-36-E	9.69
67	S-26-41-17-E	15.71
68	S-28-43-17-E	16.22
69	S-26-01-56-E	24.95
70	S-24-05-16-E	28.64
71	S-31-52-53-E	14.19
72	N-48-33-00-W	15.86
73	N-19-45-16-W	1.47
74	N-19-45-16-W	3.01
75	N-29-40-27-W	9.53
76	N-64-07-01-W	11.78
77	S-55-40-08-W	5.27
78	S-37-58-09-W	22.83
79	S-37-58-09-W	24.36
80	S-04-45-44-W	28.67
81	N-39-35-55-W	71.30
82	N-35-17-42-W	60.82
83	N-45-52-48-W	56.84
84	N-64-07-01-W	49.76
85	S-89-24-27-W	49.84
86	S-63-53-40-W	50.19
87	S-37-58-09-W	47.18
88	S-23-62-41-E	51.28
89	S-37-28-44-E	60.00
90	S-38-22-37-E	4.75
91	S-29-40-27-E	1.22
92	S-32-18-21-E	20.82
93	S-19-45-16-E	20.71
94	S-20-11-11-E	27.71
95	N-48-33-00-E	15.10
96	S-34-48-29-E	82.38
97	S-61-54-59-W	28.91
98	N-86-56-53-W	71.72
99	S-17-20-28-W	98.13
100	S-29-13-54-E	93.64
101	S-74-43-08-E	83.40
102	N-60-43-38-E	50.71
103	N-75-09-31-E	20.01
104	N-55-01-39-E	111.31
105	N-45-50-10-E	45.17
106	N-41-48-23-E	90.53
107	N-41-25-26-E	71.82
108	N-40-02-58-E	55.10
109	N-41-60-33-E	55.02
110	N-45-19-42-E	53.75
111	N-48-53-20-E	53.75
112	N-52-24-03-E	52.28
113	S-31-33-29-E	98.86
114	N-31-33-29-W	95.81
115	S-35-59-57-E	30.04
116	S-75-09-31-W	20.01
117	S-37-28-44-E	20.00
118	N-29-16-22-W	20.21
119	N-61-54-59-E	28.91
120	N-37-28-44-W	20.00
121	N-56-09-57-E	99.23
122	N-40-49-38-E	107.46
123	N-48-33-00-W	64.61
124	S-60-19-33-W	5.01
125	N-07-18-04-E	72.27
126	N-61-52-26-W	54.08
127	N-17-59-05-W	67.33
128	N-07-53-32-E	75.81
129	N-58-26-31-E	61.89

RESERVES			
RESERVE	ACREAGE	SQ. FT.	TYPE
A	2.96	127,597	RESTRICTED FOR OPEN SPACE USE ONLY
B	0.21	9,186	RESTRICTED FOR OPEN SPACE USE ONLY
C	0.06	2,445	RESTRICTED FOR DRAINAGE & MUNICIPAL UTILITIES
D	0.06	2,798	RESTRICTED FOR DRAINAGE & MUNICIPAL